


APPENDIX 2D

Enhanced Bus Service in Peak-period Shoulder Lane Alternative Plans

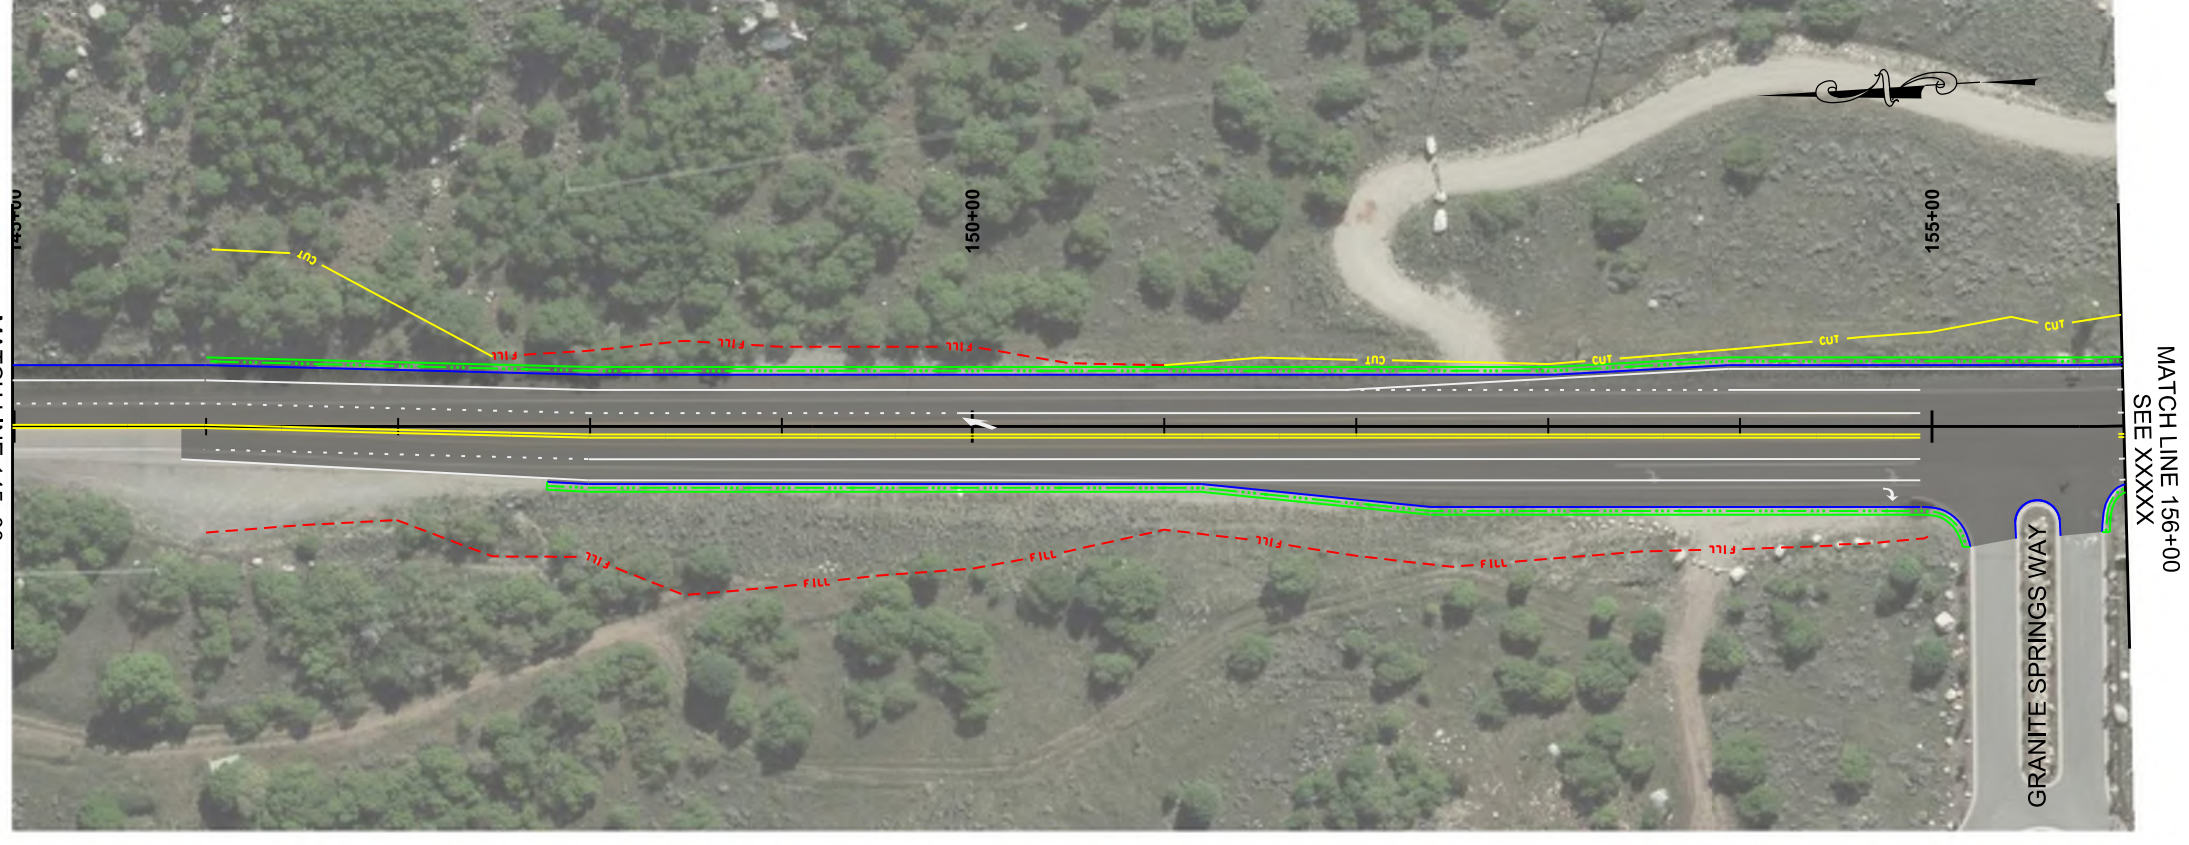

MATCH LINE 145+00
SEE BELOW

MATCH LINE 145+00
SEE ABOVE

MATCH LINE 156+00
SEE XXXXX



REVISIONS

NO.	DATE	APPROVED BY	REMARKS

UTAH DEPARTMENT OF TRANSPORTATION
HDR

APPROVED _____ DATE _____
 DRAWN BY _____ QC CHECKED BY _____

PROJECT: LITTLE COTTONWOOD CANYON EIS
 PROJECT NUMBER: PEAK PERIOD SHOULDER LANE
 XXXX
 PIN: 16092
 PROFESSIONAL ENGINEER _____

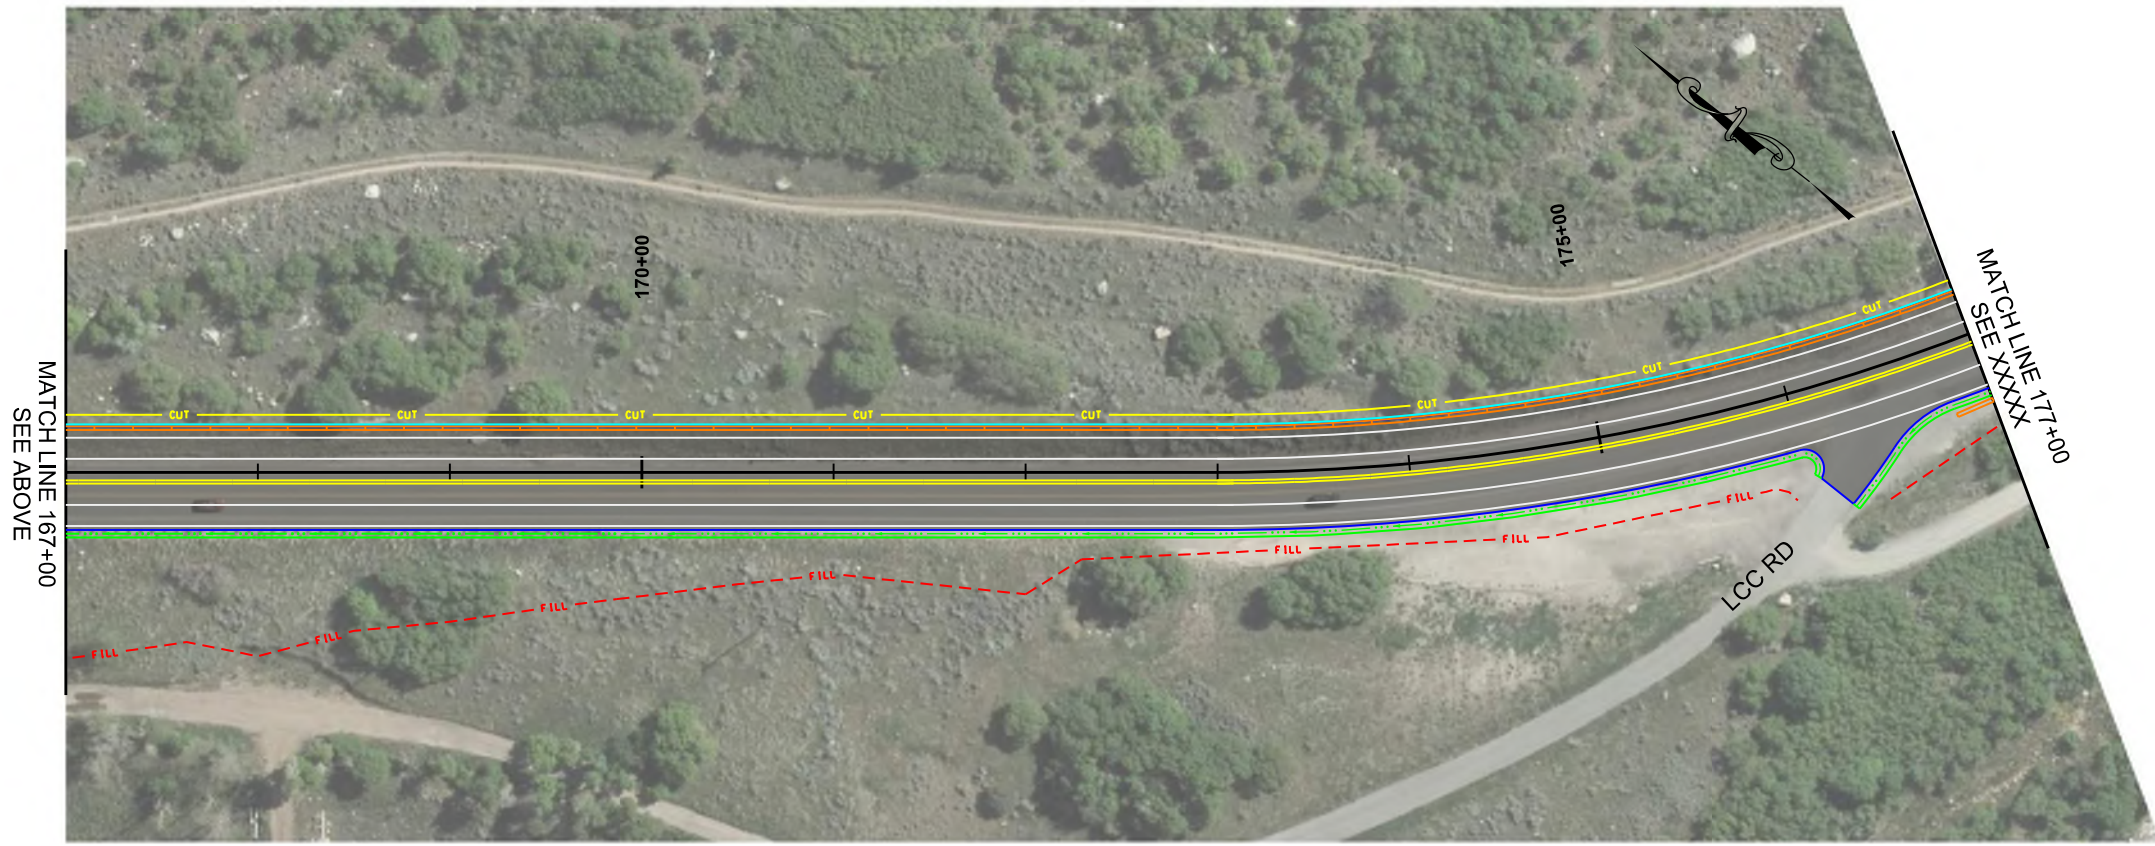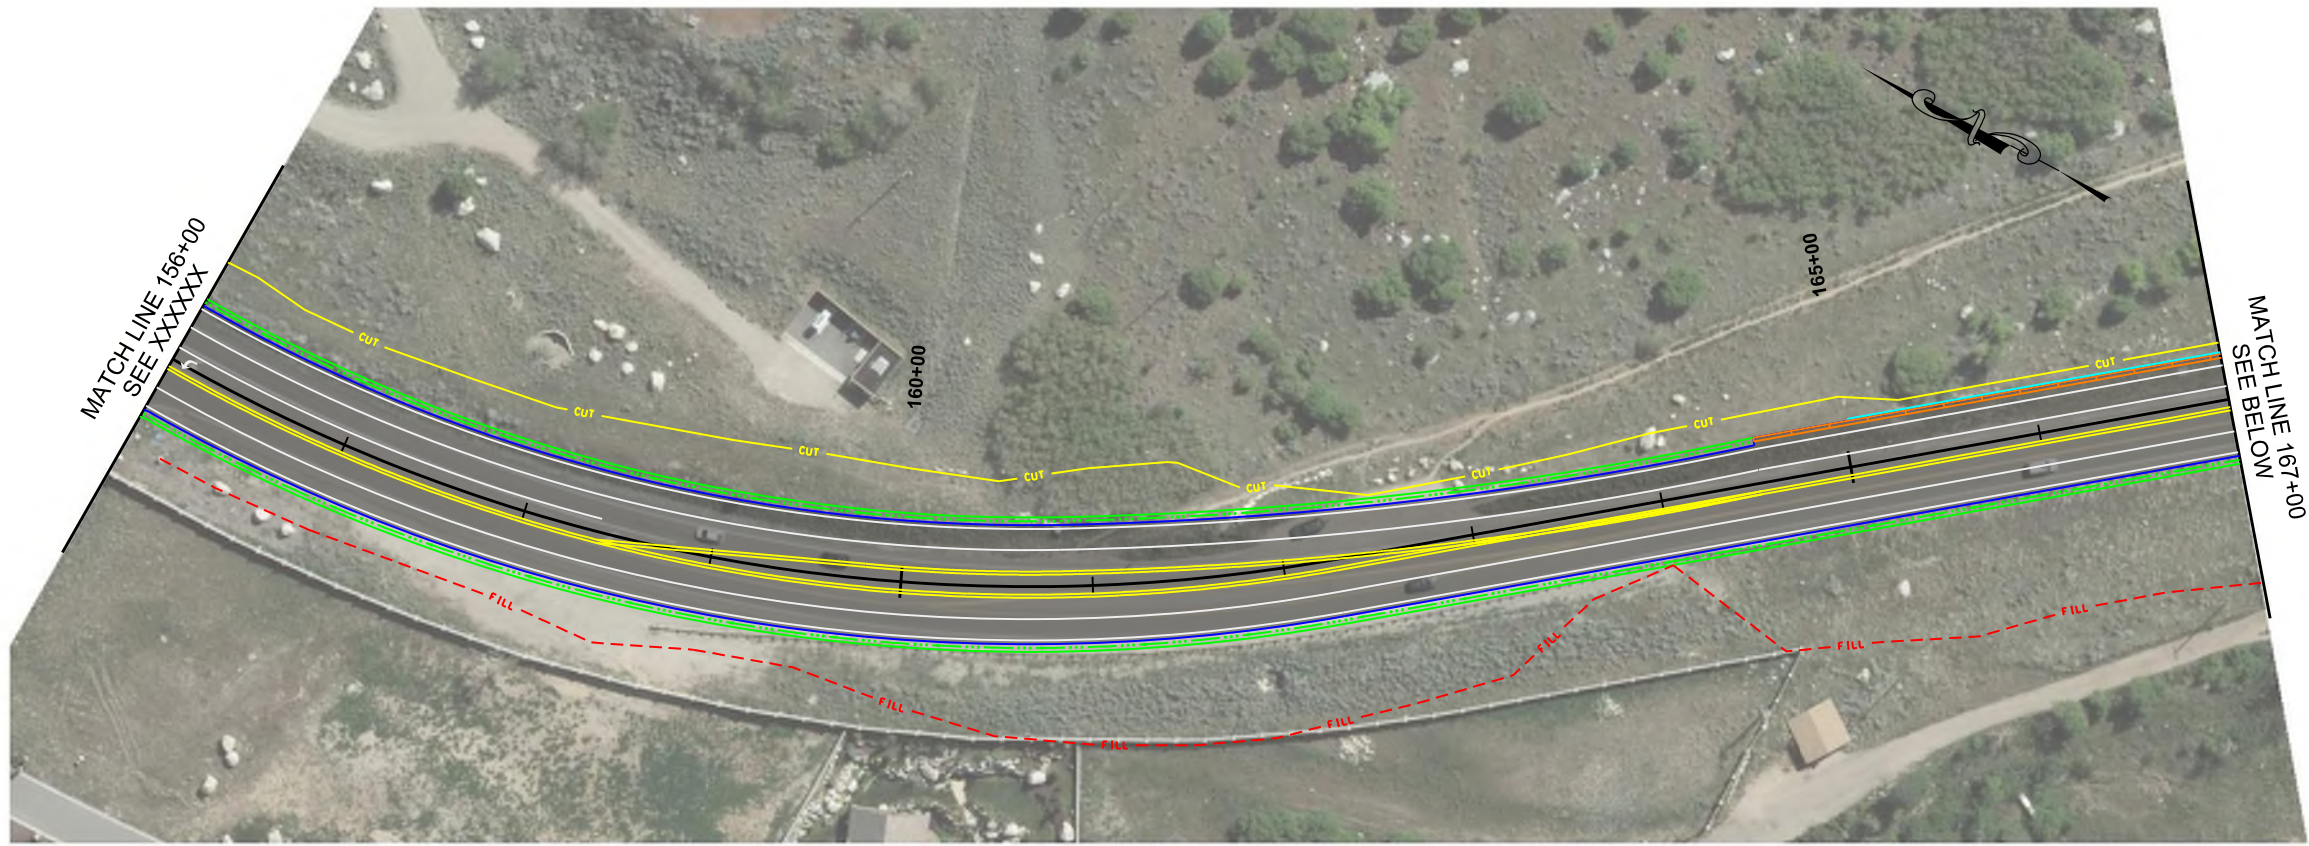

3/22/2021

REVISIONS			
NO.	DATE	APPROVED BY	REMARKS

UTAH DEPARTMENT OF TRANSPORTATION
HDR



APPROVED _____ DATE _____
PROFESSIONAL ENGINEER

DRAWN BY _____
QC CHECKED BY _____

PROJECT: LITTLE COTTONWOOD CANYON EIS
PROJECT NUMBER: PEAK PERIOD SHOULDER LANE

XXXX PIN: 16092



SHEET NO. **RD-02**

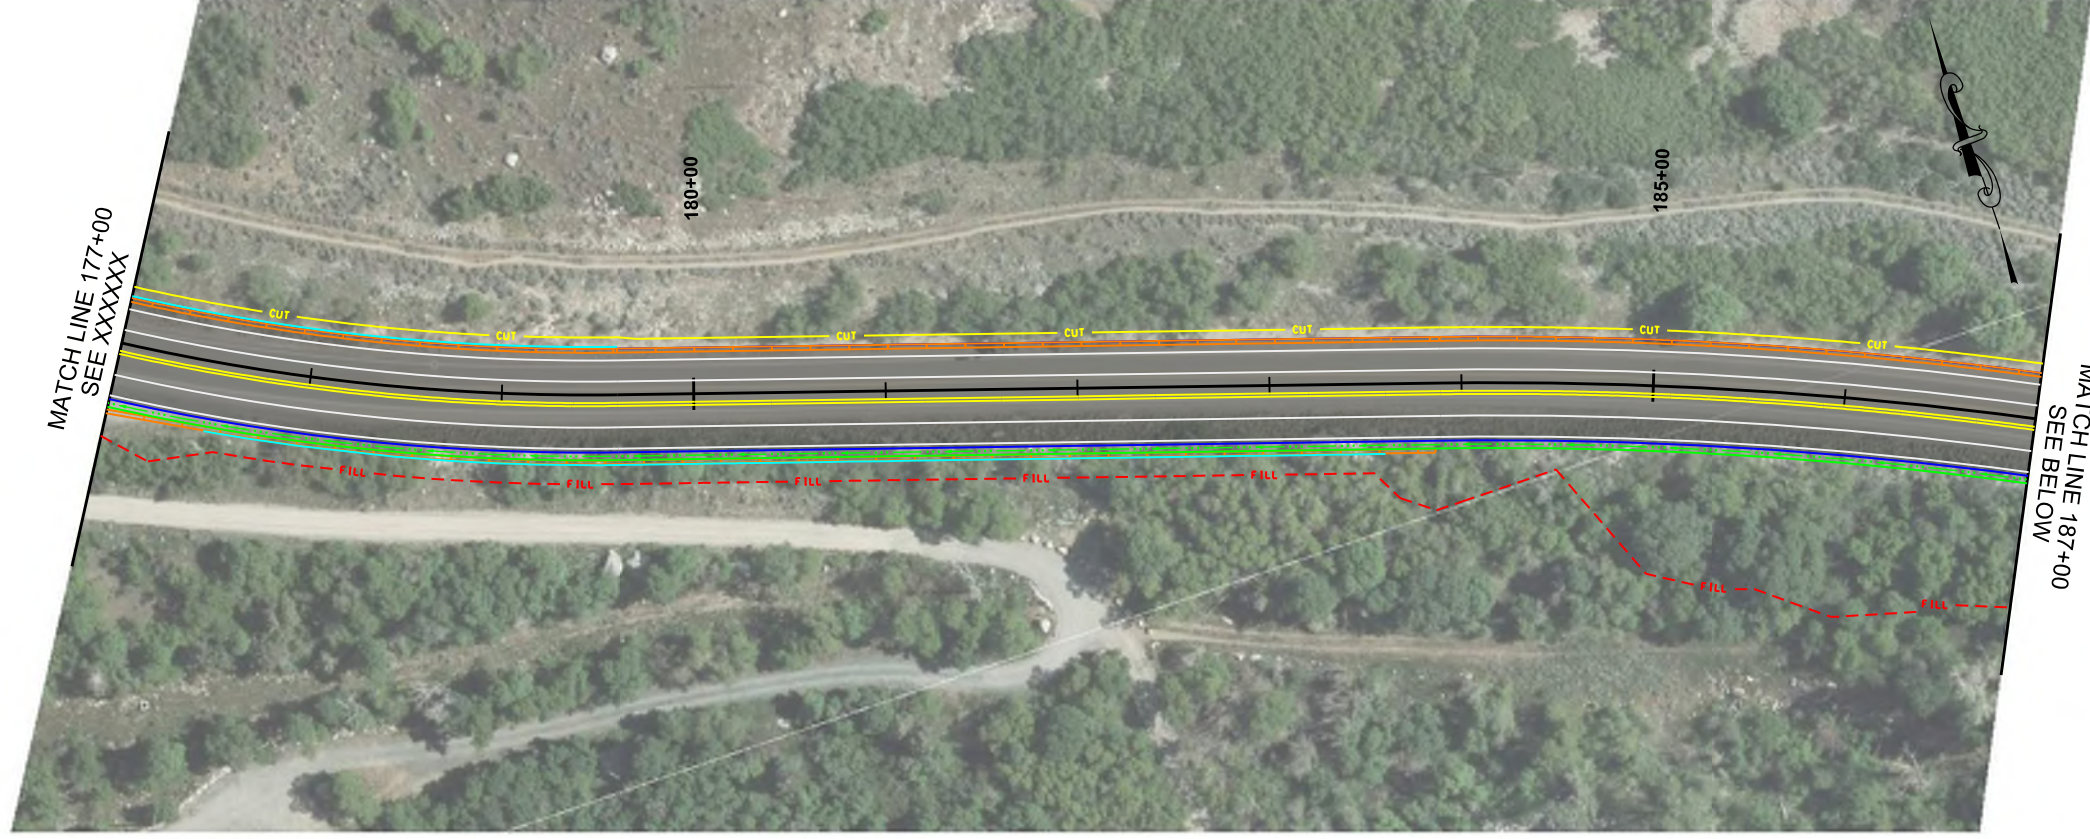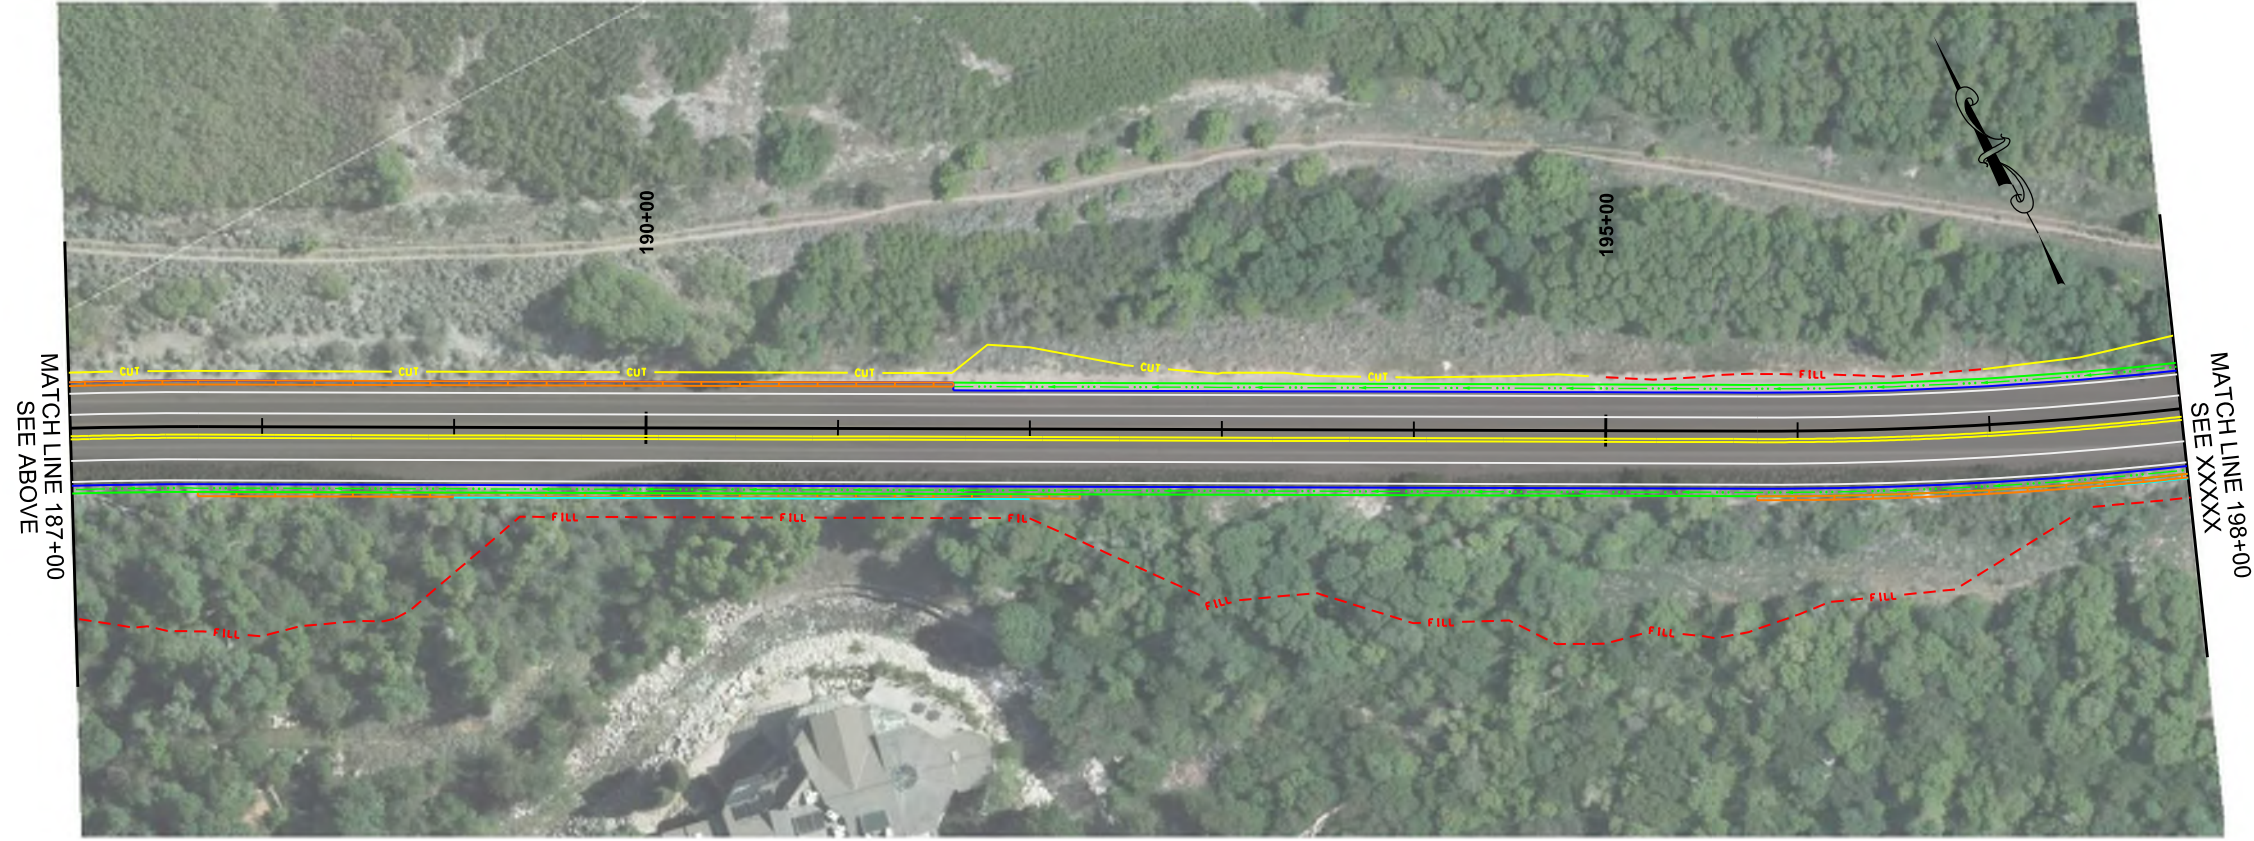

PROJECT	LITTLE COTTONWOOD CANYON EIS	
PROJECT NUMBER	XXXX	PIN 16092

UTAH DEPARTMENT OF TRANSPORTATION
HDR
APPROVED _____ DATE _____
PROFESSIONAL ENGINEER _____
DRAWN BY _____
QC CHECKED BY _____



REVISIONS		
NO.	DATE	APPROVED BY

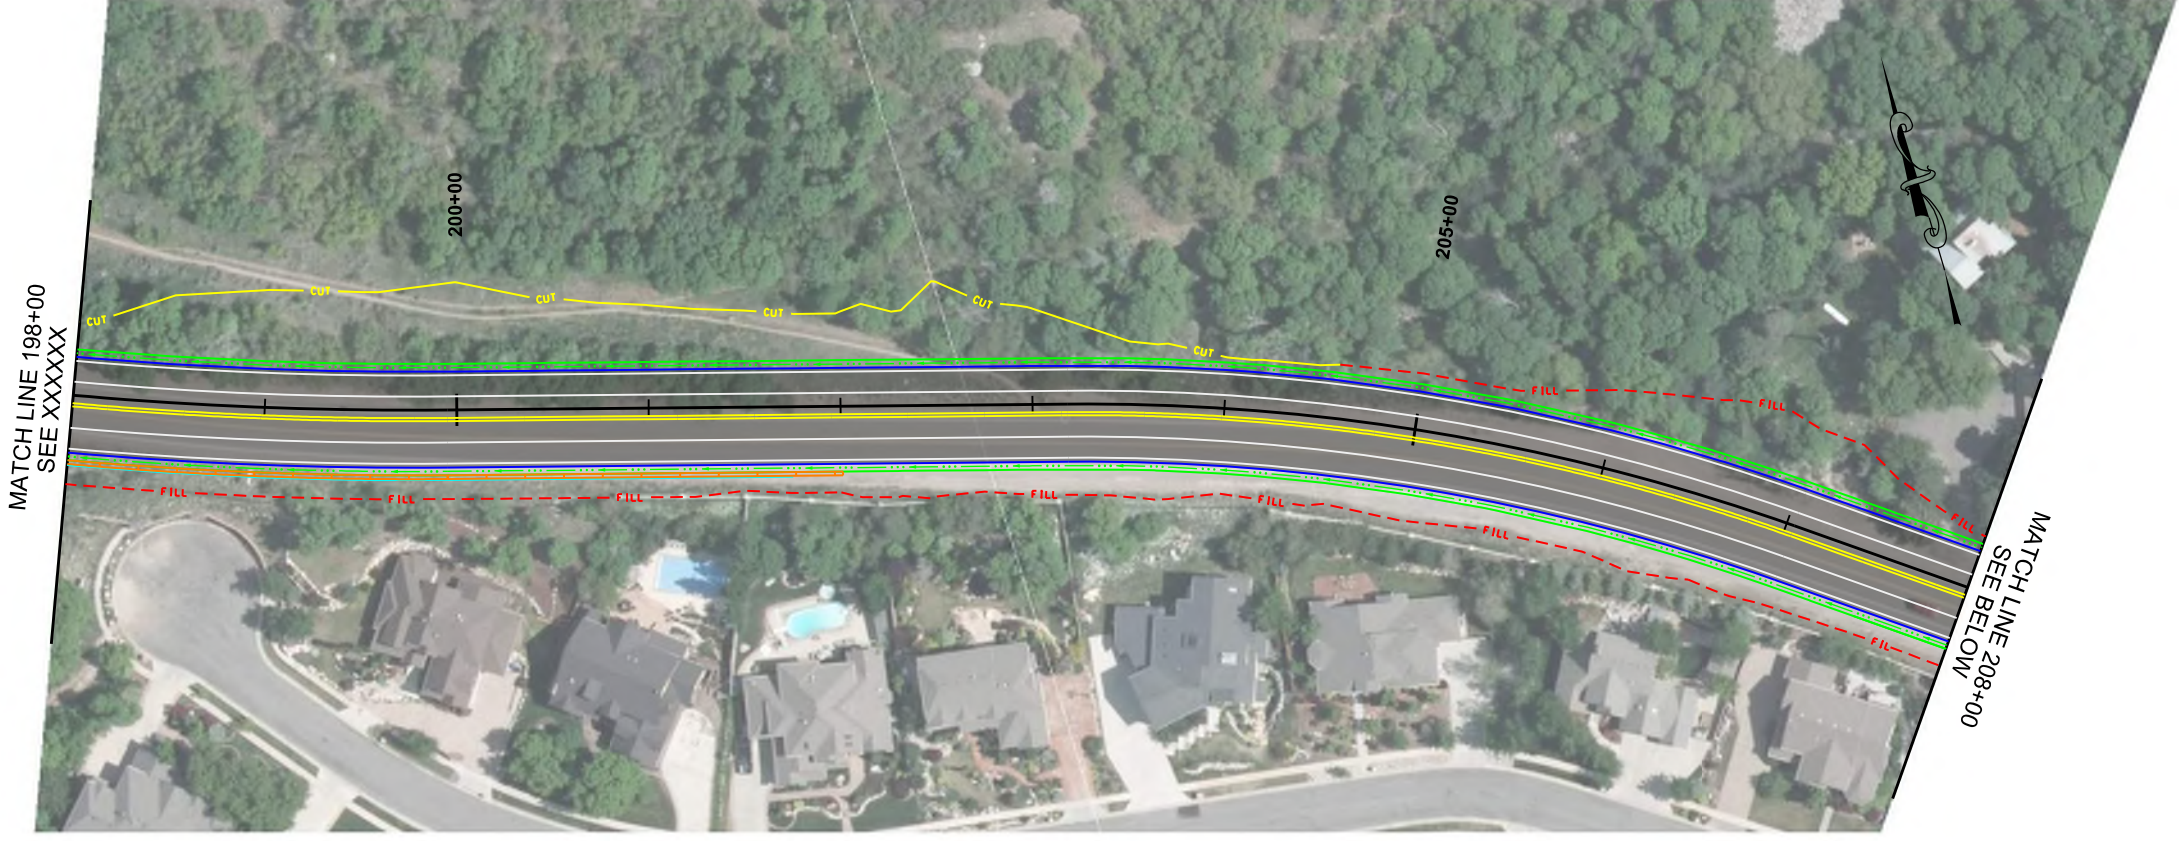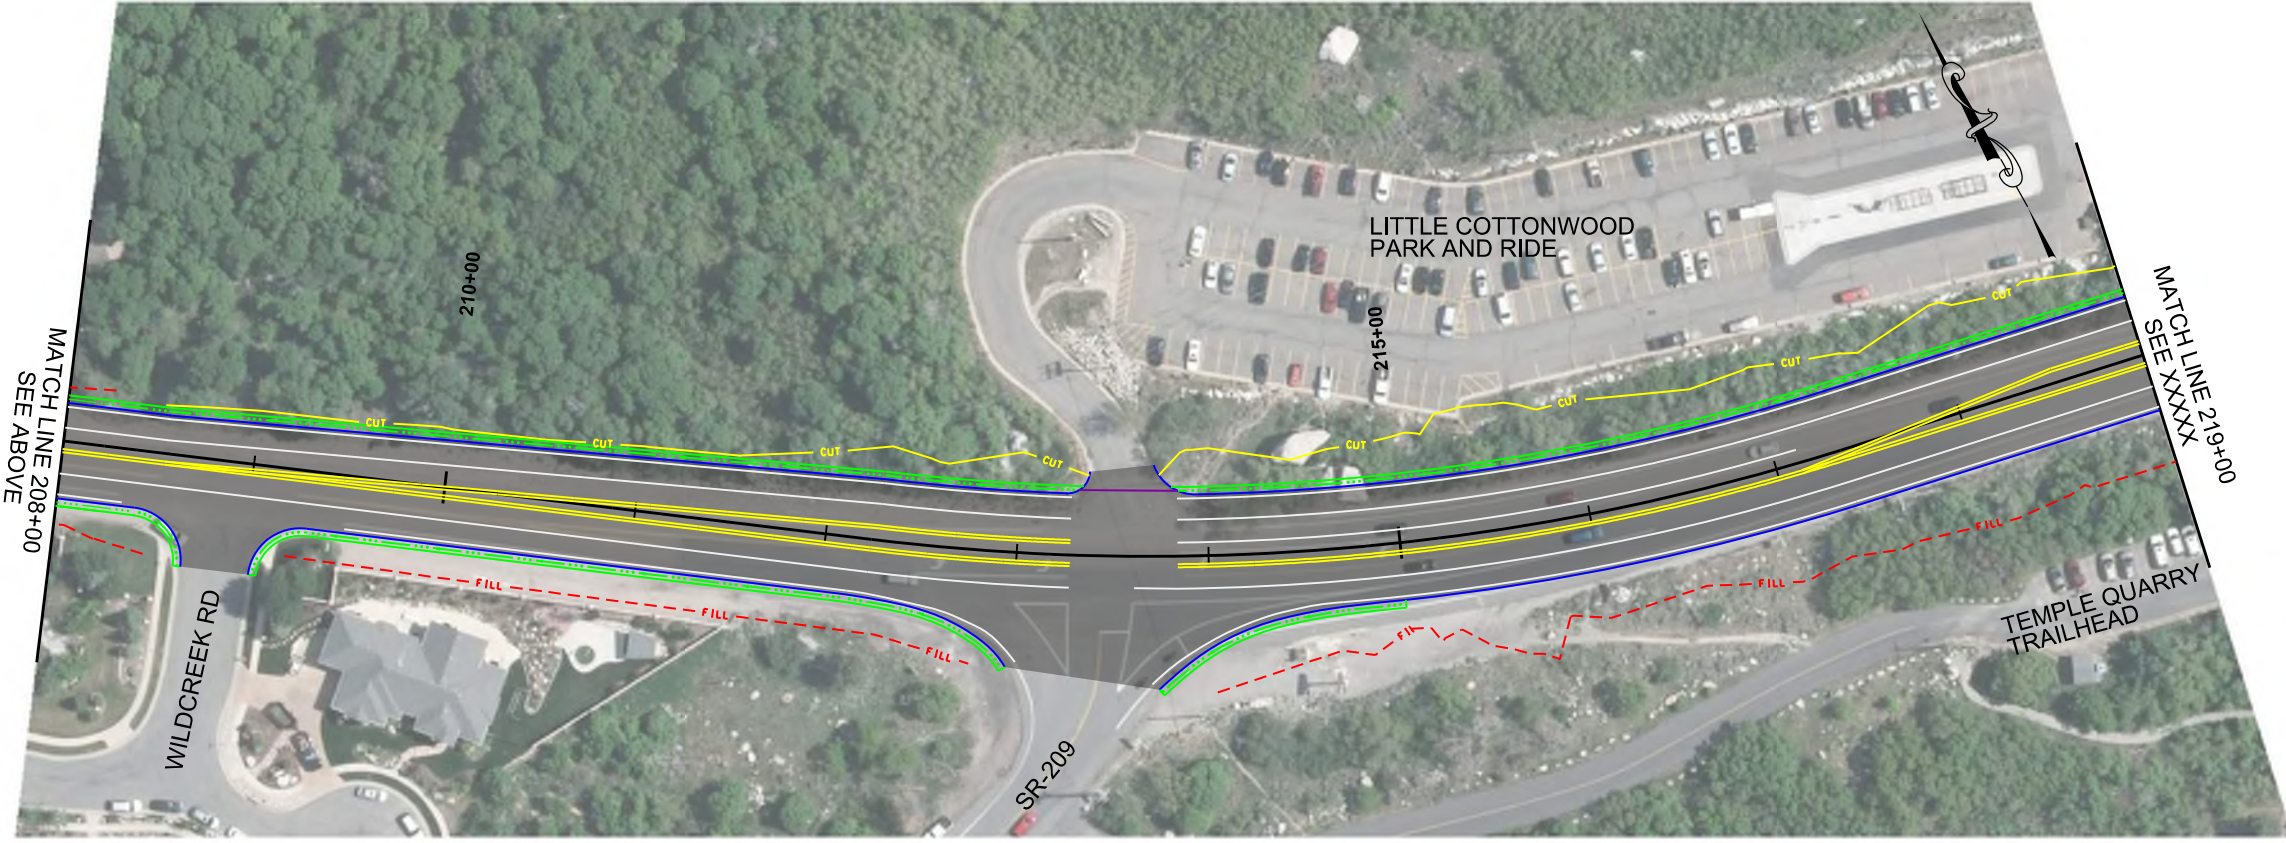

PROJECT	LITTLE COTTONWOOD CANYON EIS	
PROJECT NUMBER	XXXX	PIN 16092

UTAH DEPARTMENT OF TRANSPORTATION	
HDR	
APPROVED	PROFESSIONAL ENGINEER _____ DATE _____
DRAWN BY	QC CHECKED BY

REVISIONS			
NO.	DATE	APPROVED BY	REMARKS

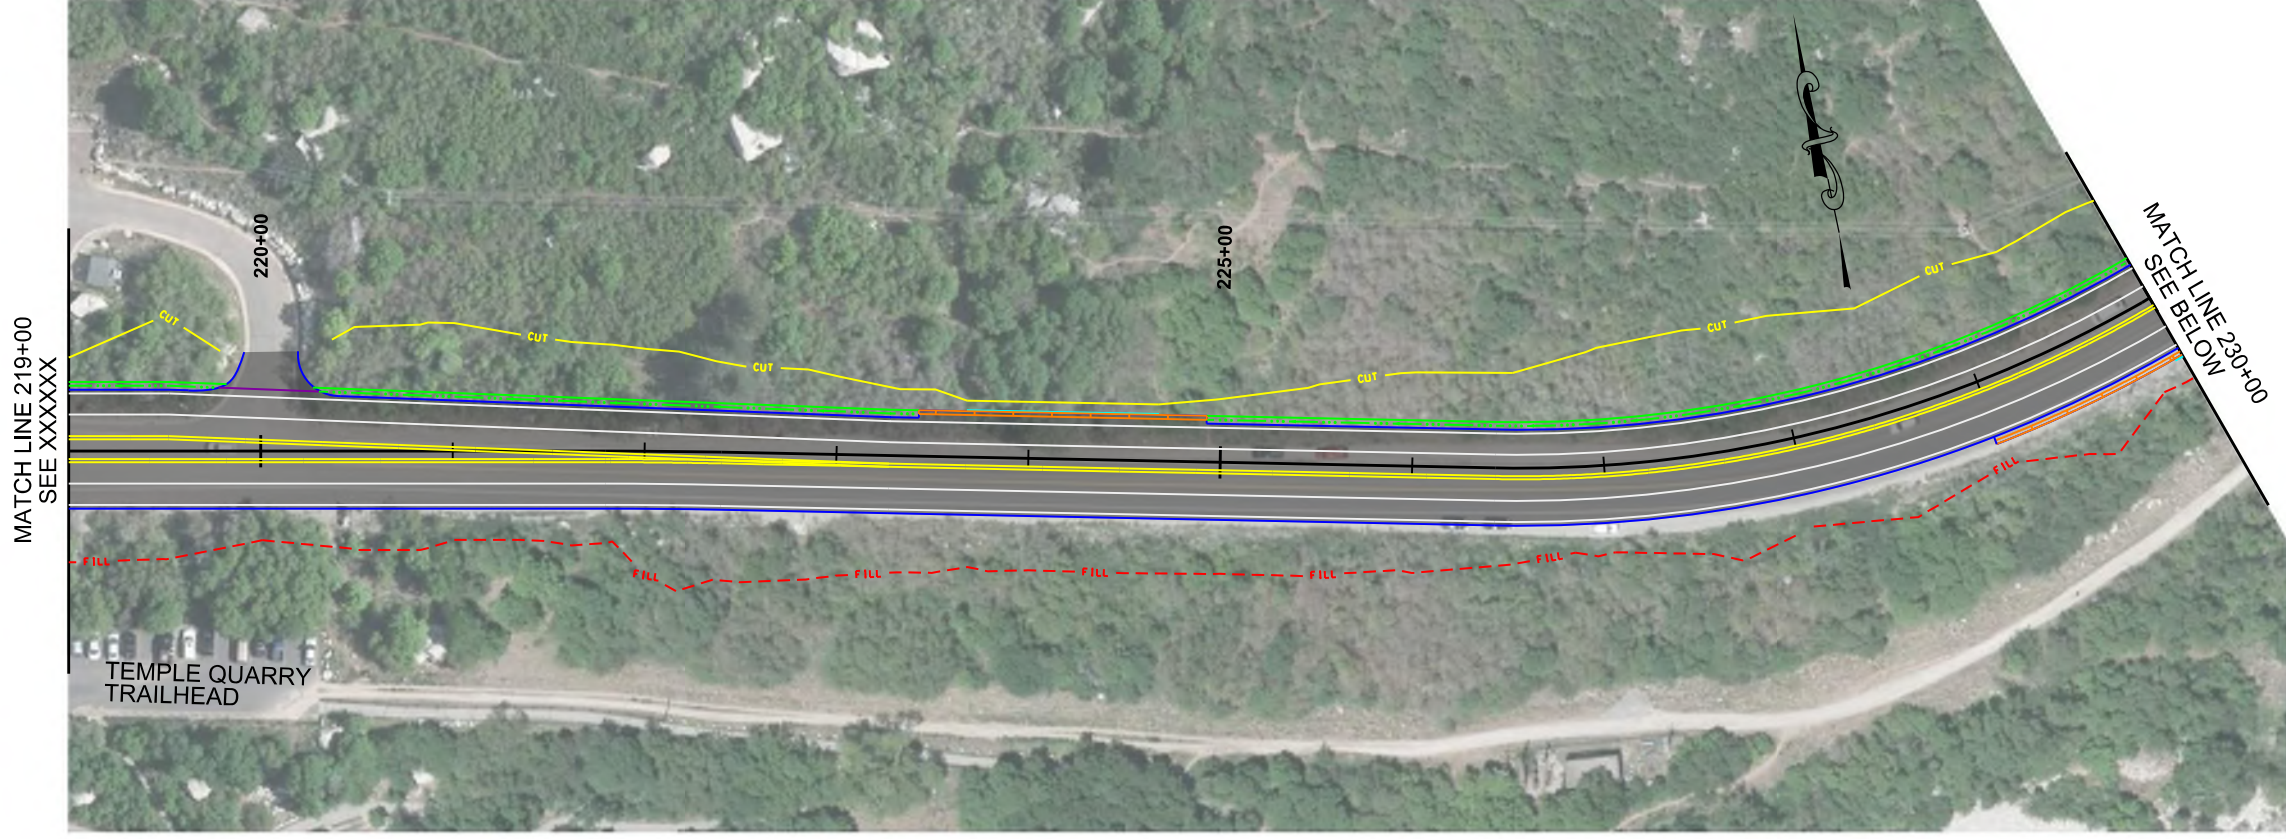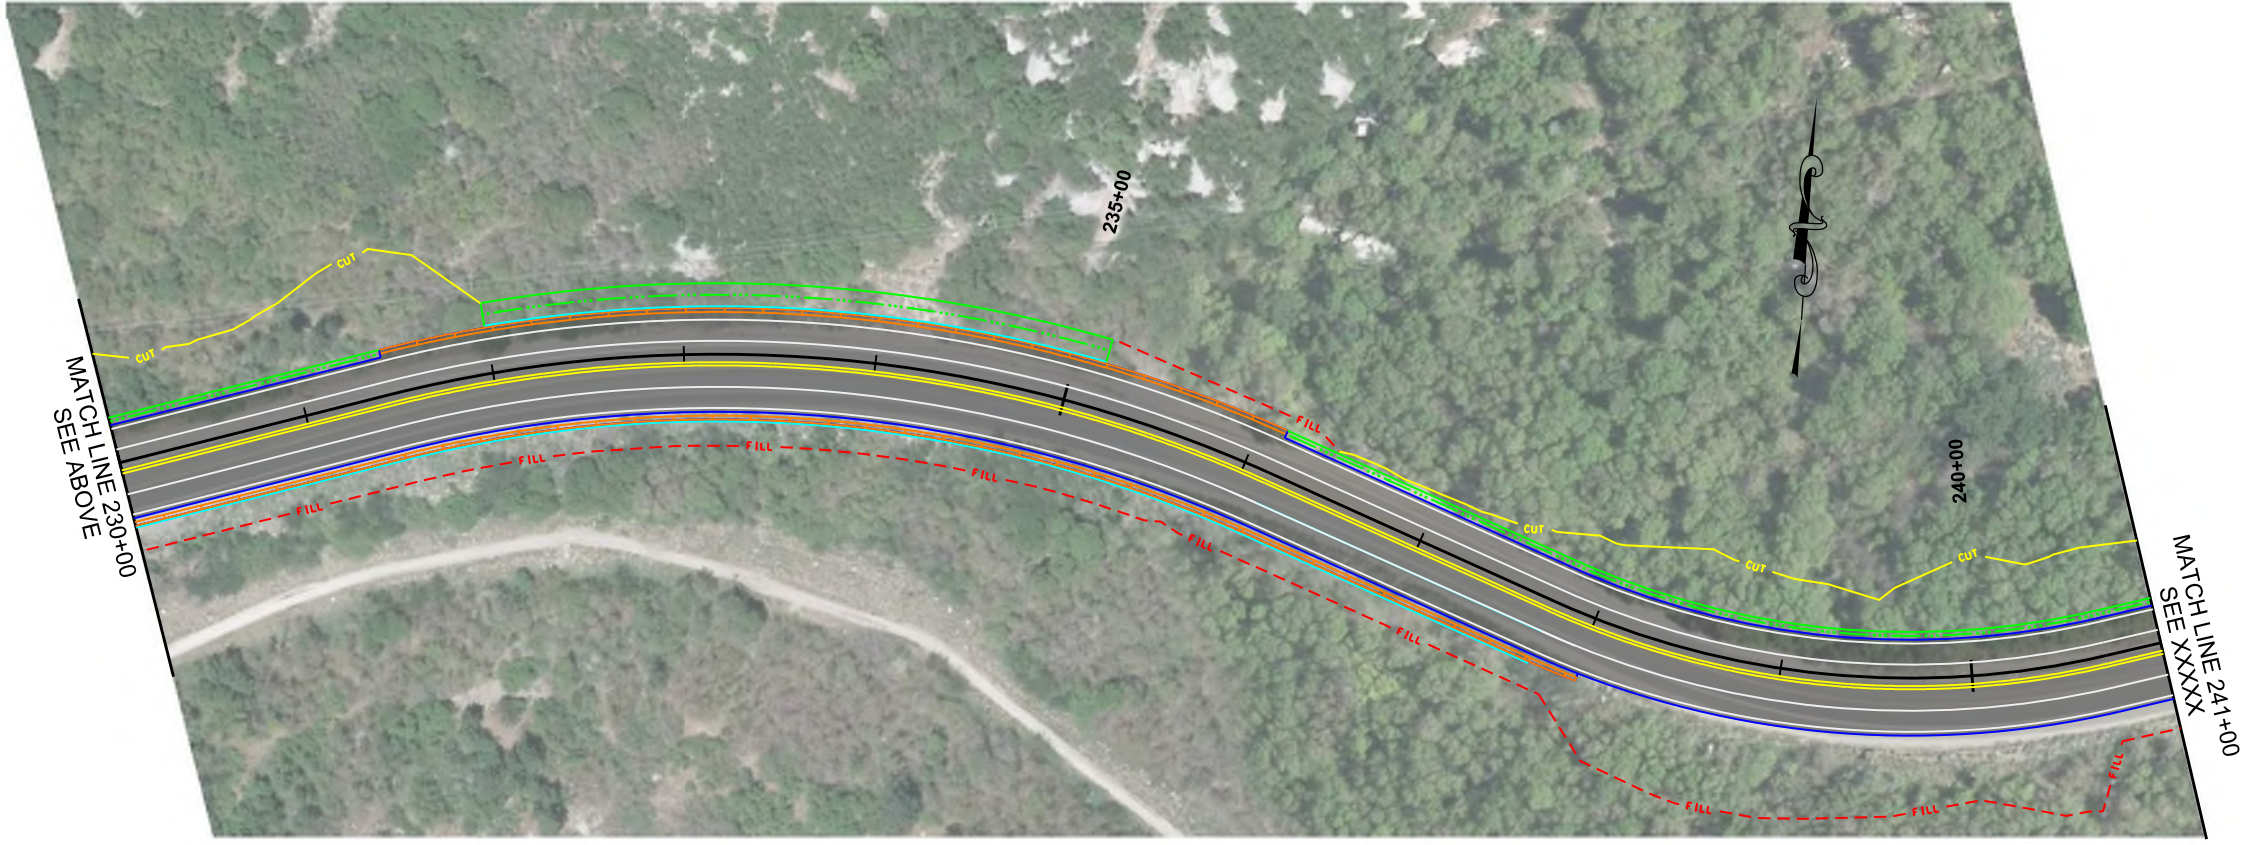

PROJECT: LITTLE COTTONWOOD CANYON EIS
 PROJECT NUMBER: XXXX
 PROJECT NUMBER: XXXX
 PIN: 16092

APPROVED

PROFESSIONAL ENGINEER

DATE



UTAH DEPARTMENT OF TRANSPORTATION
 HDR

DRAWN BY

QC CHECKED BY

REVISIONS

NO.	DATE	APPROVED BY	REMARKS

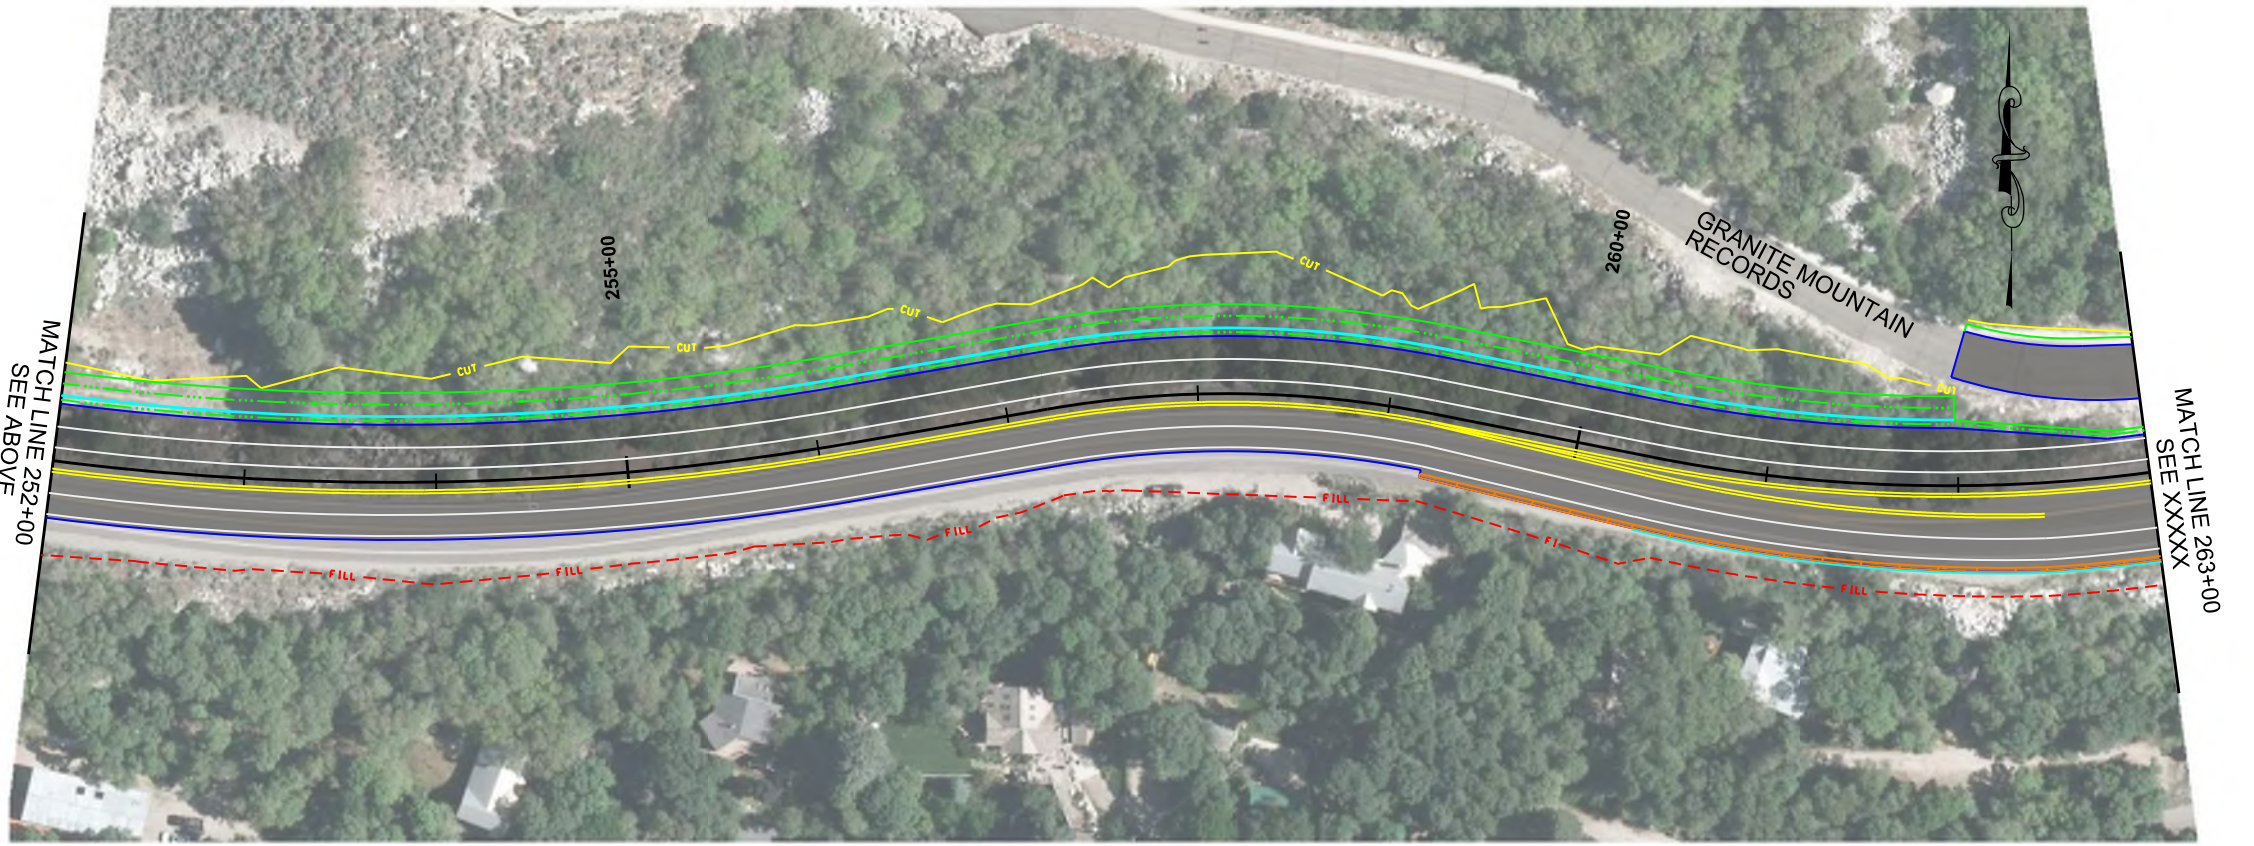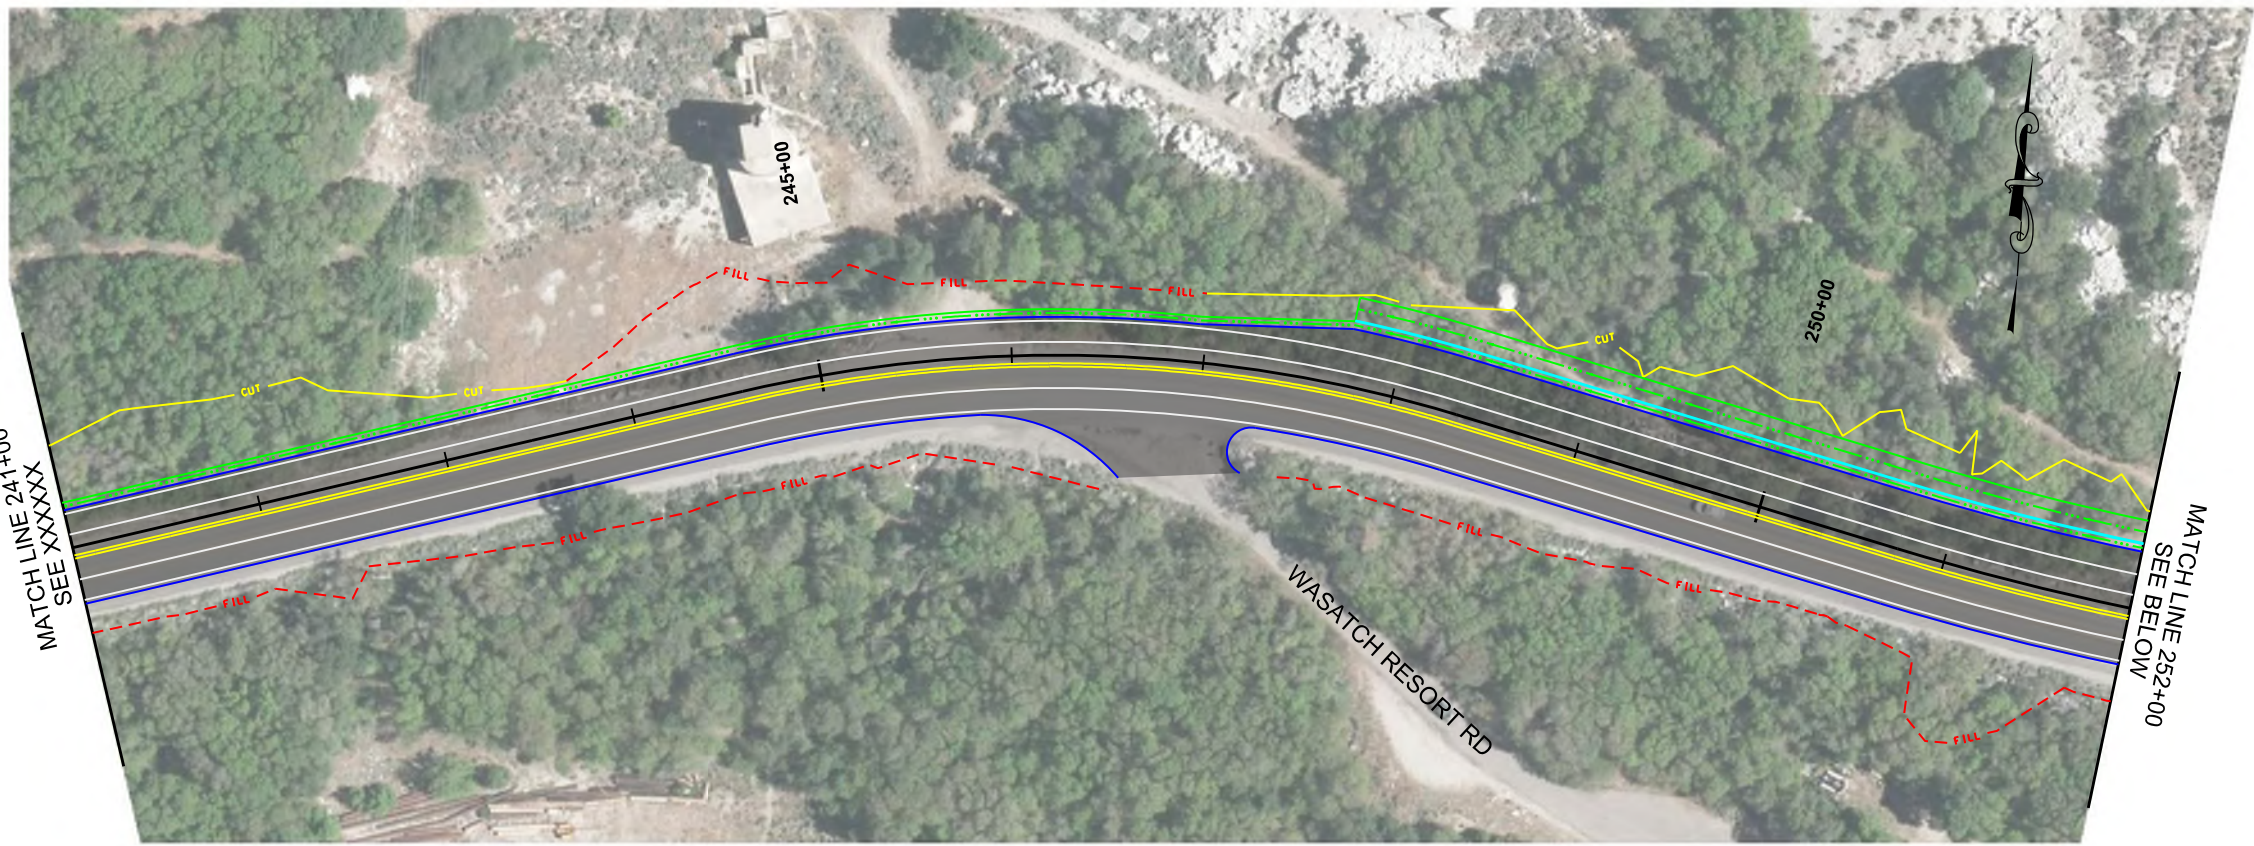

3/22/2021

REVISIONS	
NO.	DATE

UTAH DEPARTMENT OF TRANSPORTATION
HDR

APPROVED _____ DATE _____
PROFESSIONAL ENGINEER



DRAWN BY _____
QC CHECKED BY _____

PROJECT: LITTLE COTTONWOOD CANYON EIS
PROJECT NUMBER: PEAK PERIOD SHOULDER LANE

XXXX
PIN: 16092

SHEET NO. **RD-06**

REMARKS

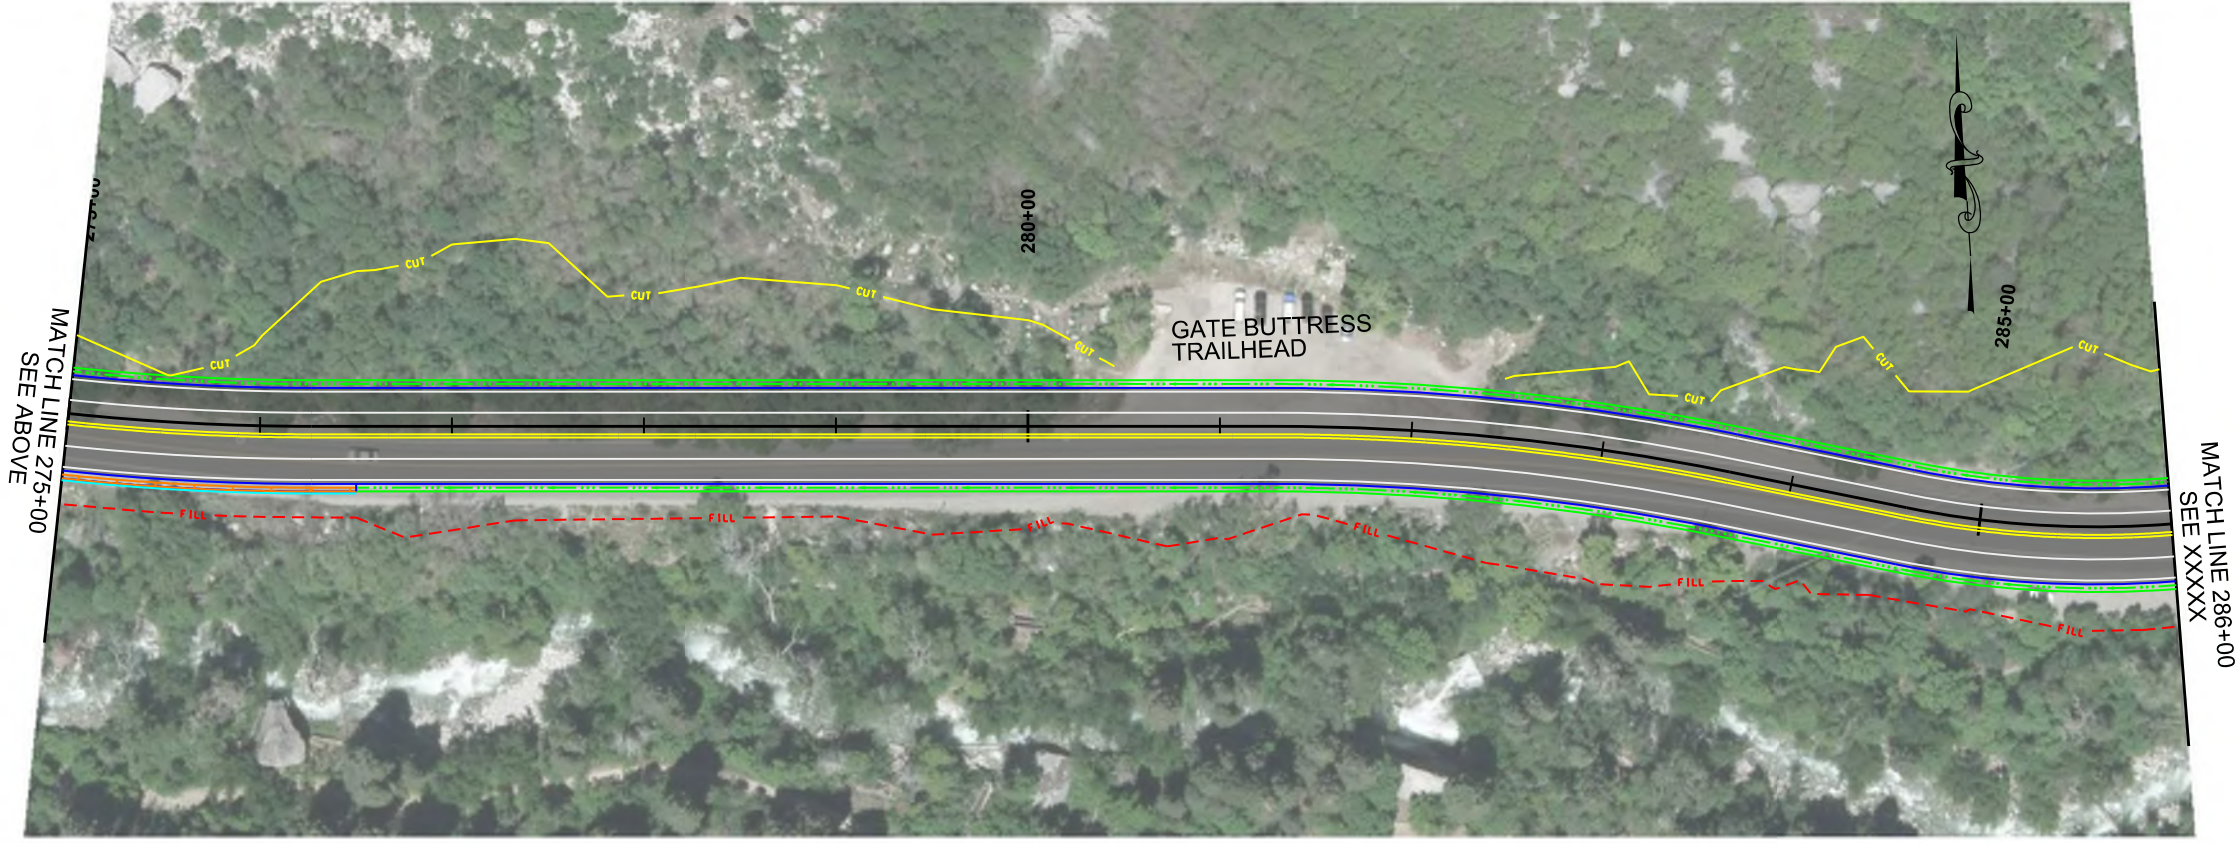
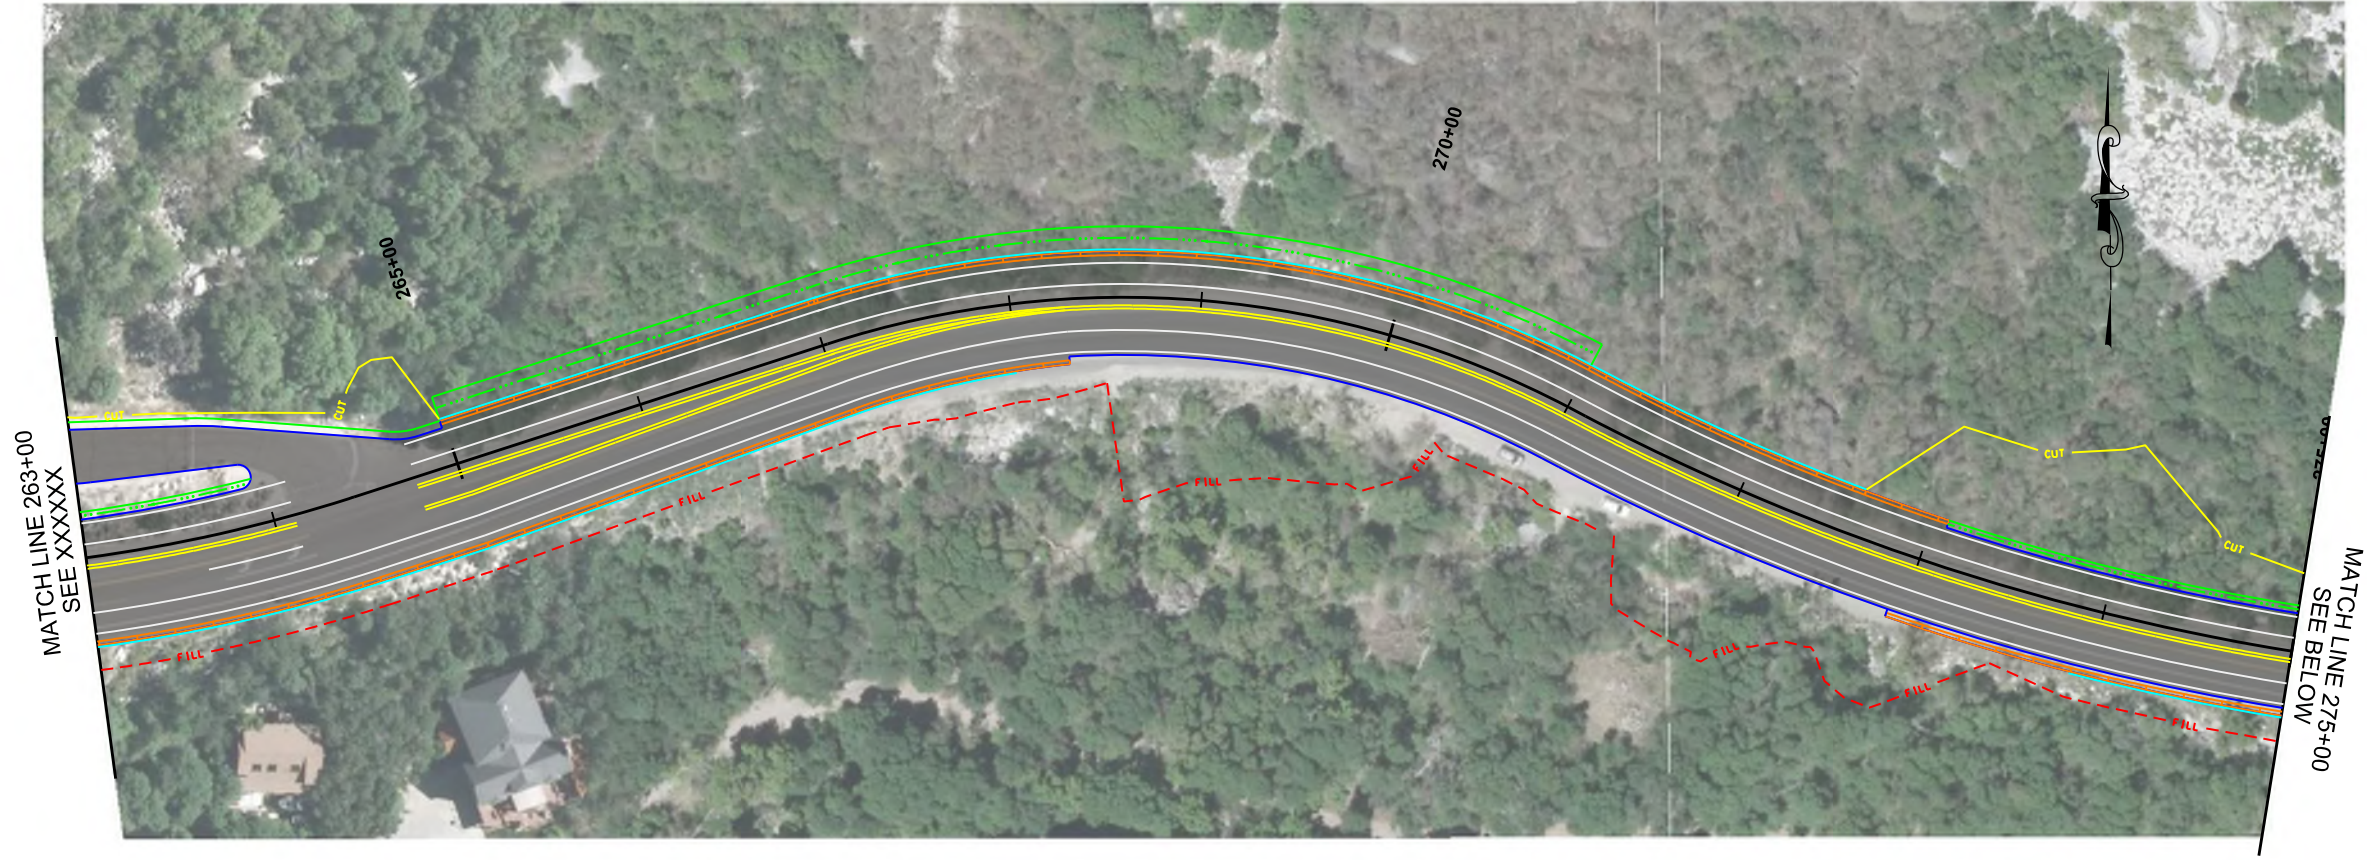


PROJECT	LITTLE COTTONWOOD CANYON EIS		
PROJECT NUMBER	XXXX	PIN	16092

UTAH DEPARTMENT OF TRANSPORTATION
HDR

APPROVED	PROFESSIONAL ENGINEER	DATE	DRAWN BY
			QC CHECKED BY

REVISIONS			
NO.	DATE	APPROVED BY	REMARKS

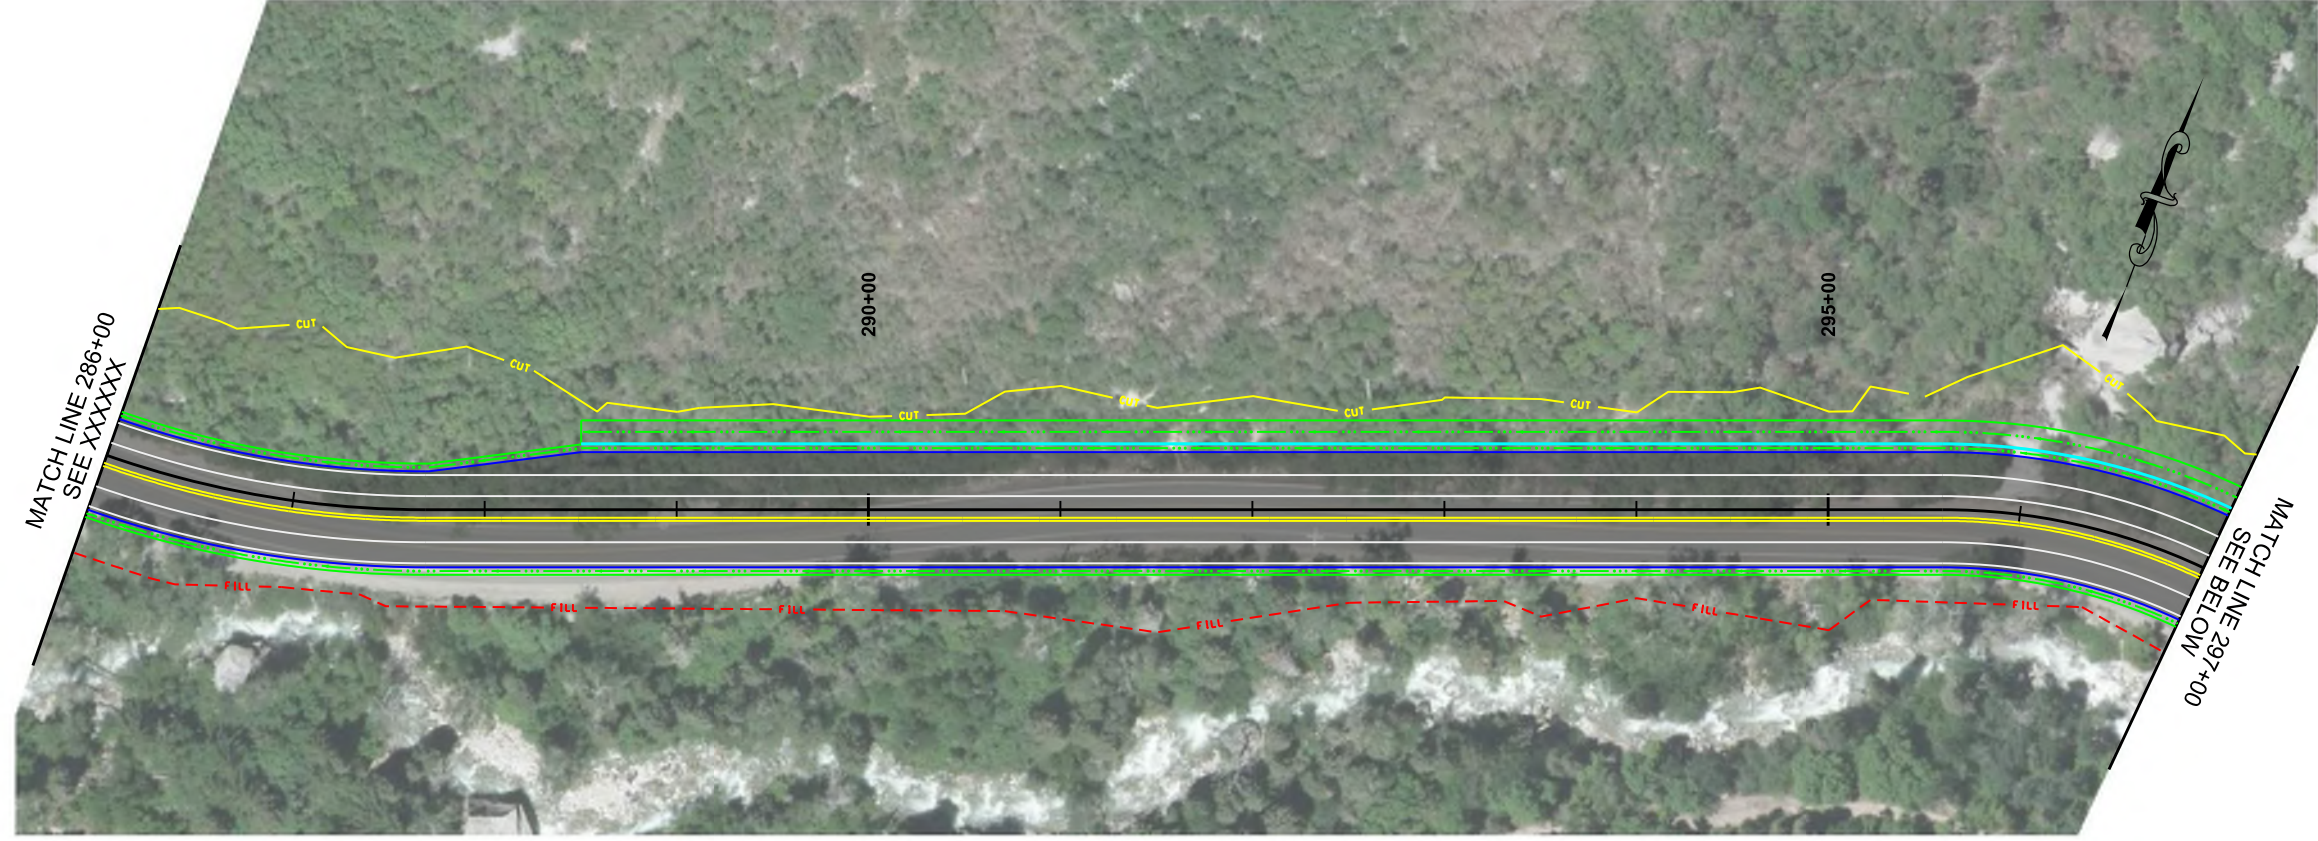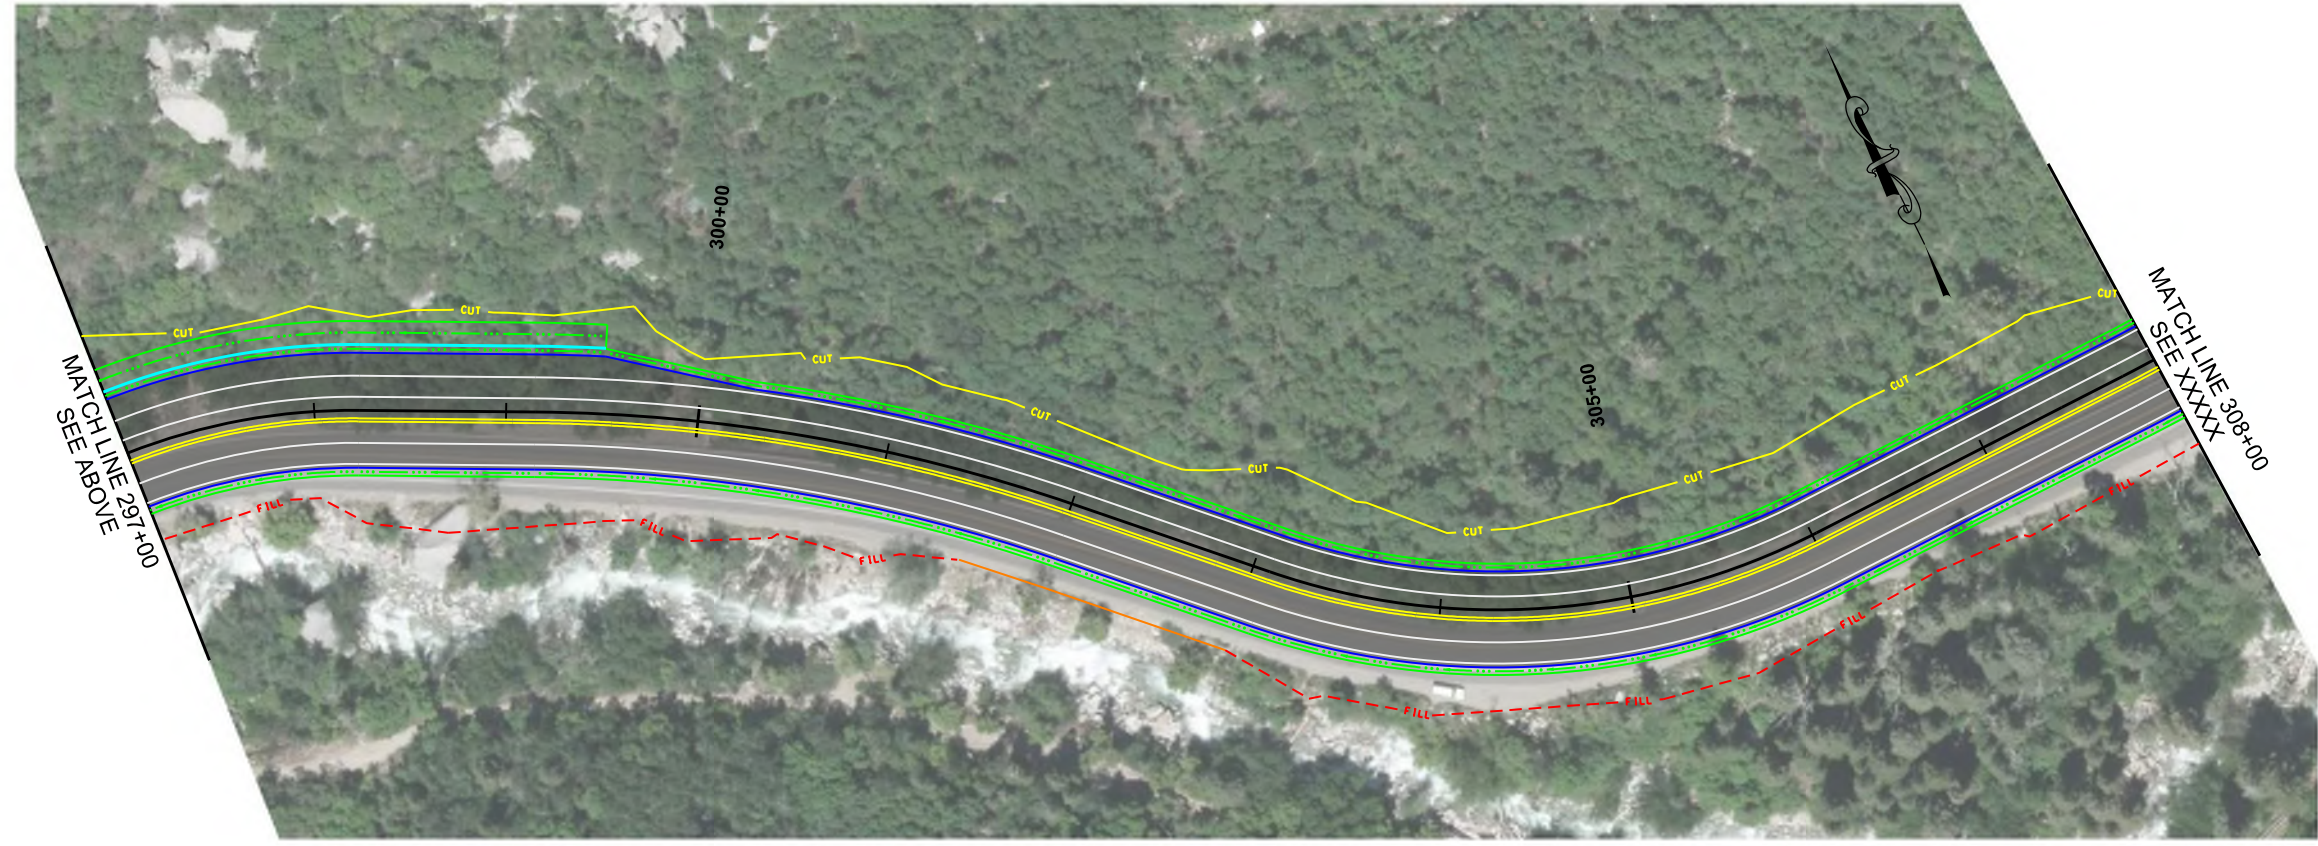

PROJECT	LITTLE COTTONWOOD CANYON EIS		
PROJECT NUMBER	XXXX	PIN	16092

APPROVED

PROFESSIONAL ENGINEER

DATE

QC CHECKED BY



DRAWN BY

NO. DATE APPROVED BY

REVISIONS

REMARKS



UTAH DEPARTMENT OF TRANSPORTATION HDR

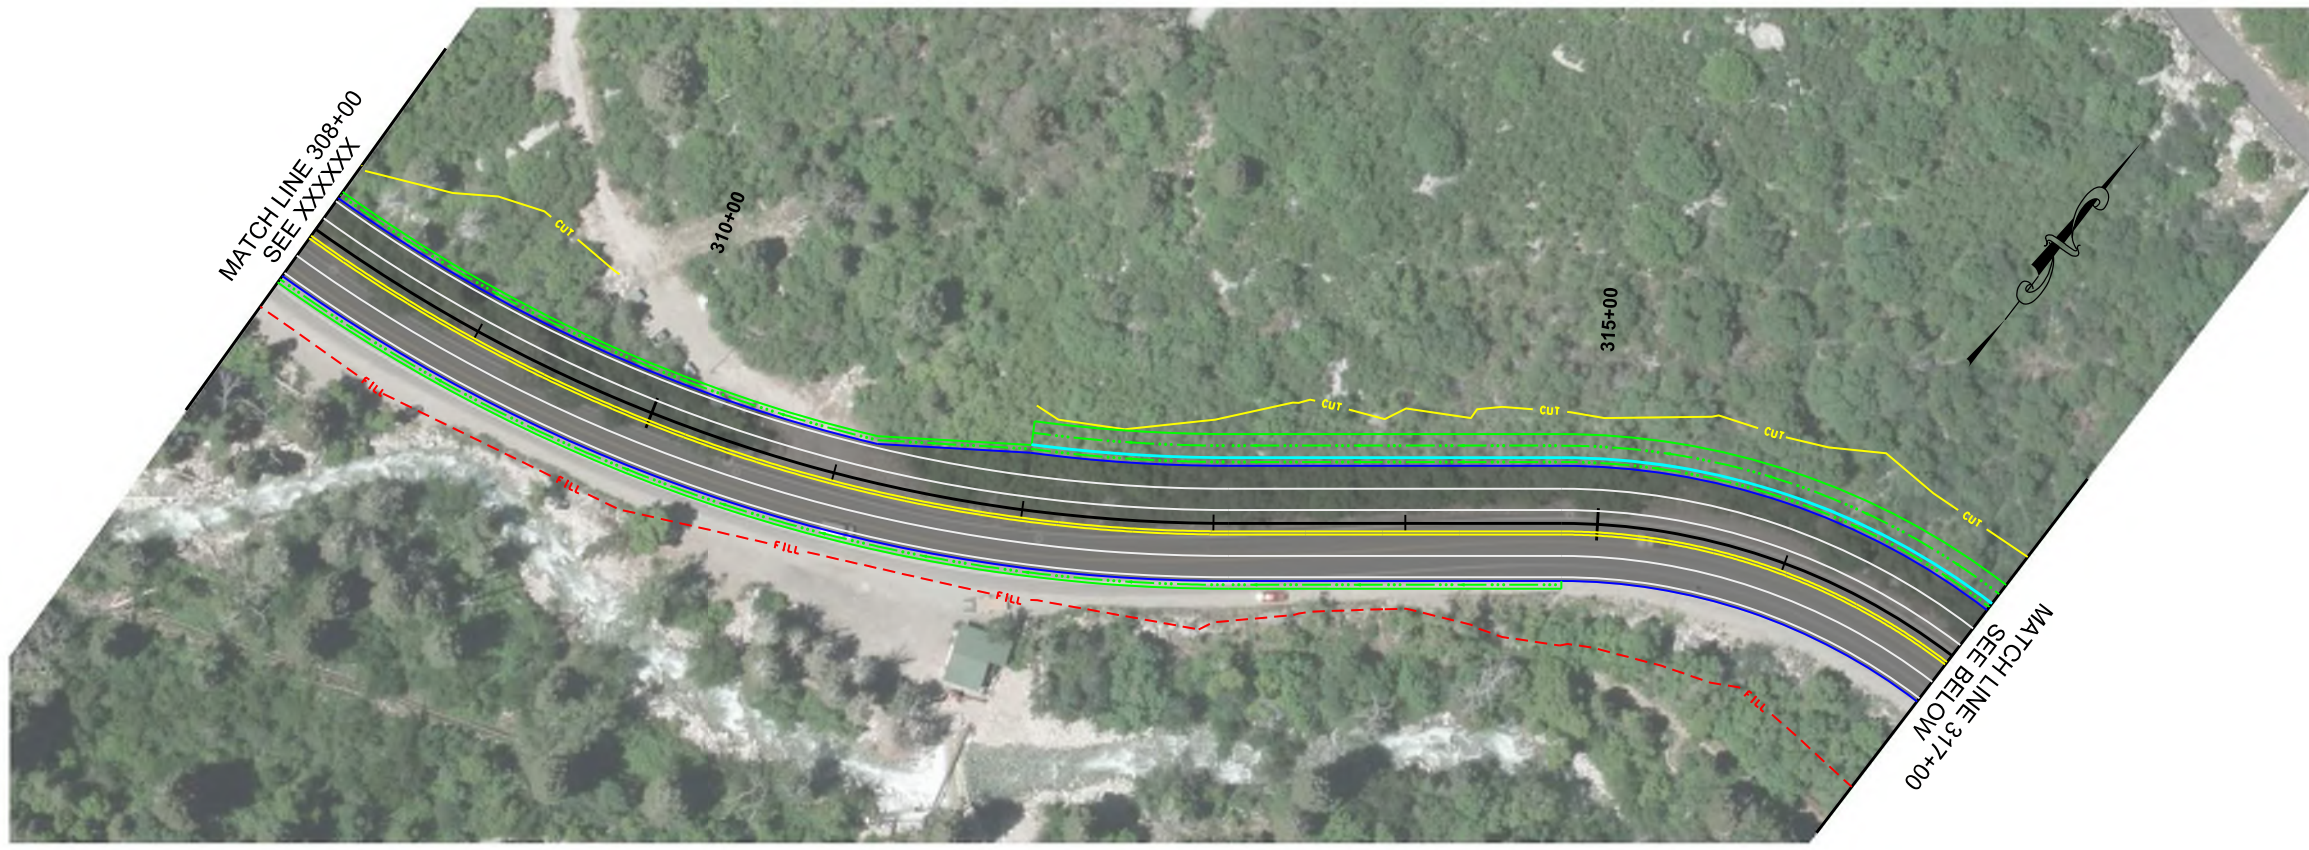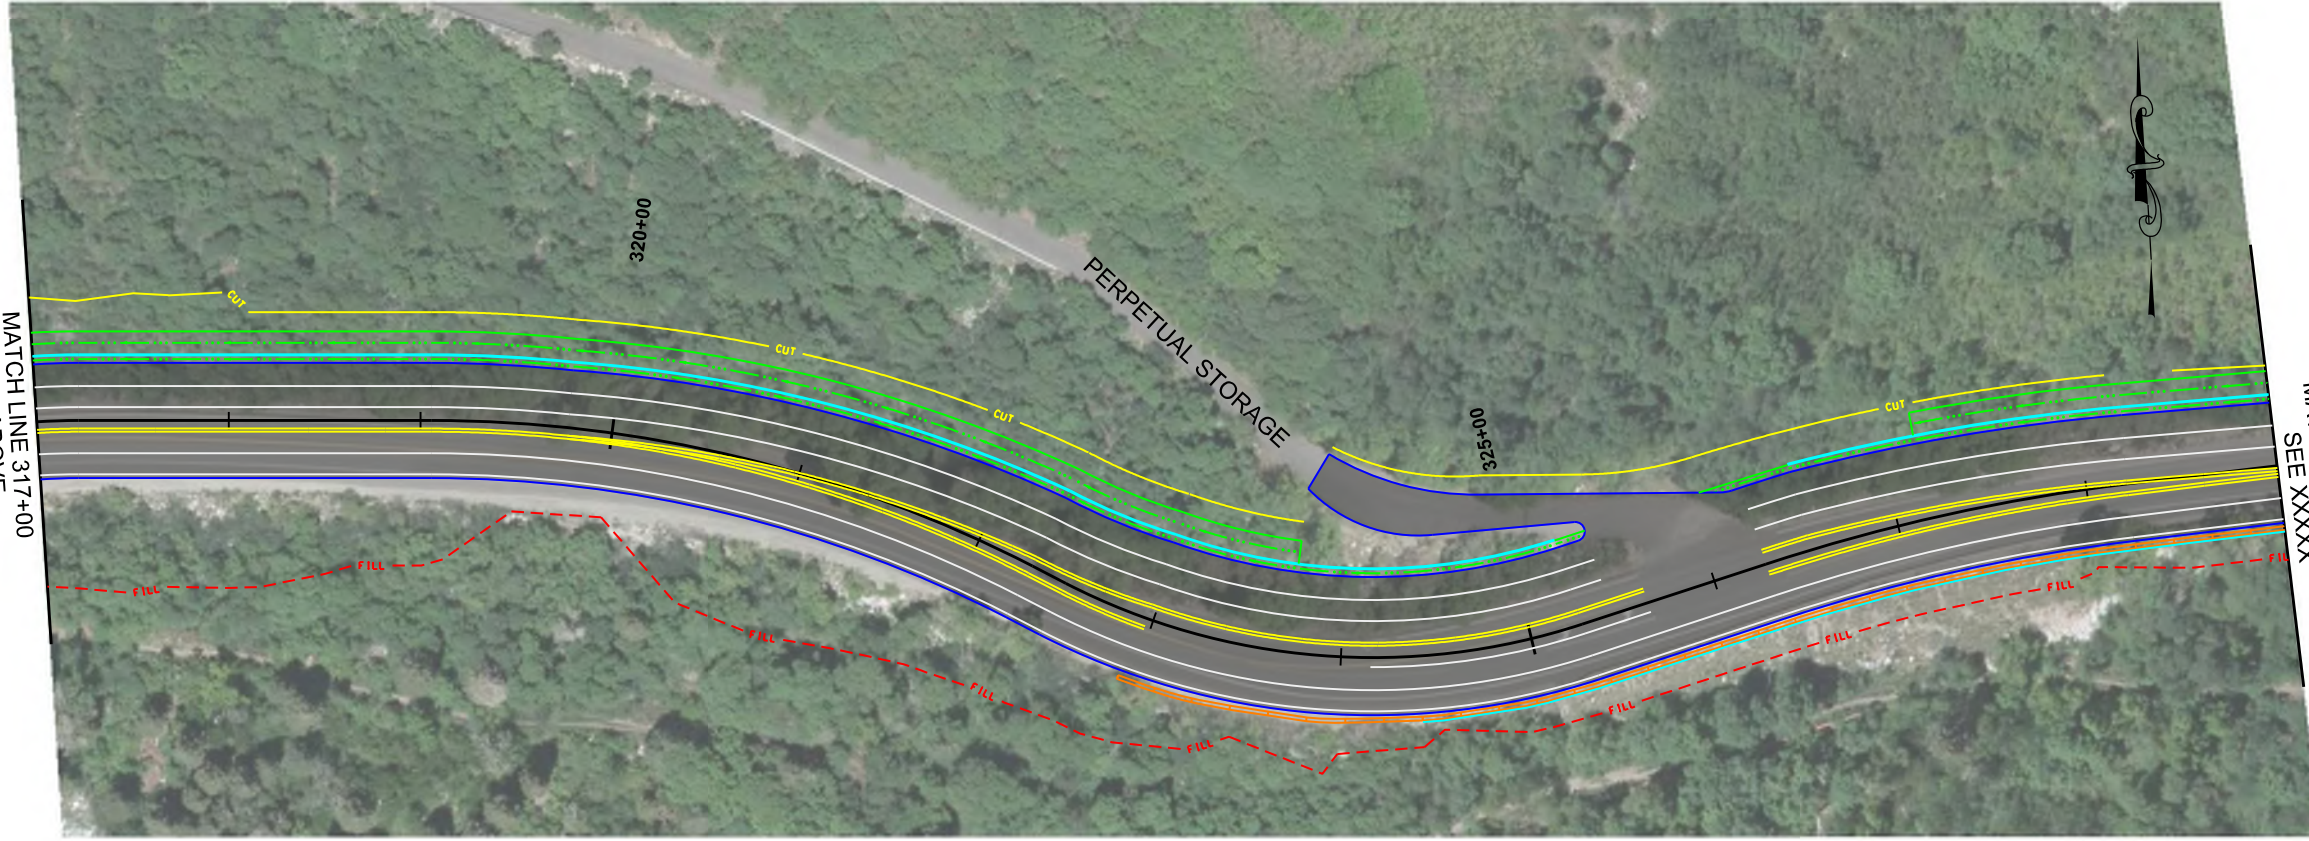

PROJECT	LITTLE COTTONWOOD CANYON EIS	
PROJECT NUMBER	XXXX	PIN 16092



UTAH DEPARTMENT OF TRANSPORTATION	
HDR	
APPROVED	PROFESSIONAL ENGINEER _____ DATE _____
DRAWN BY	QC CHECKED BY

REVISIONS			
NO.	DATE	APPROVED BY	REMARKS

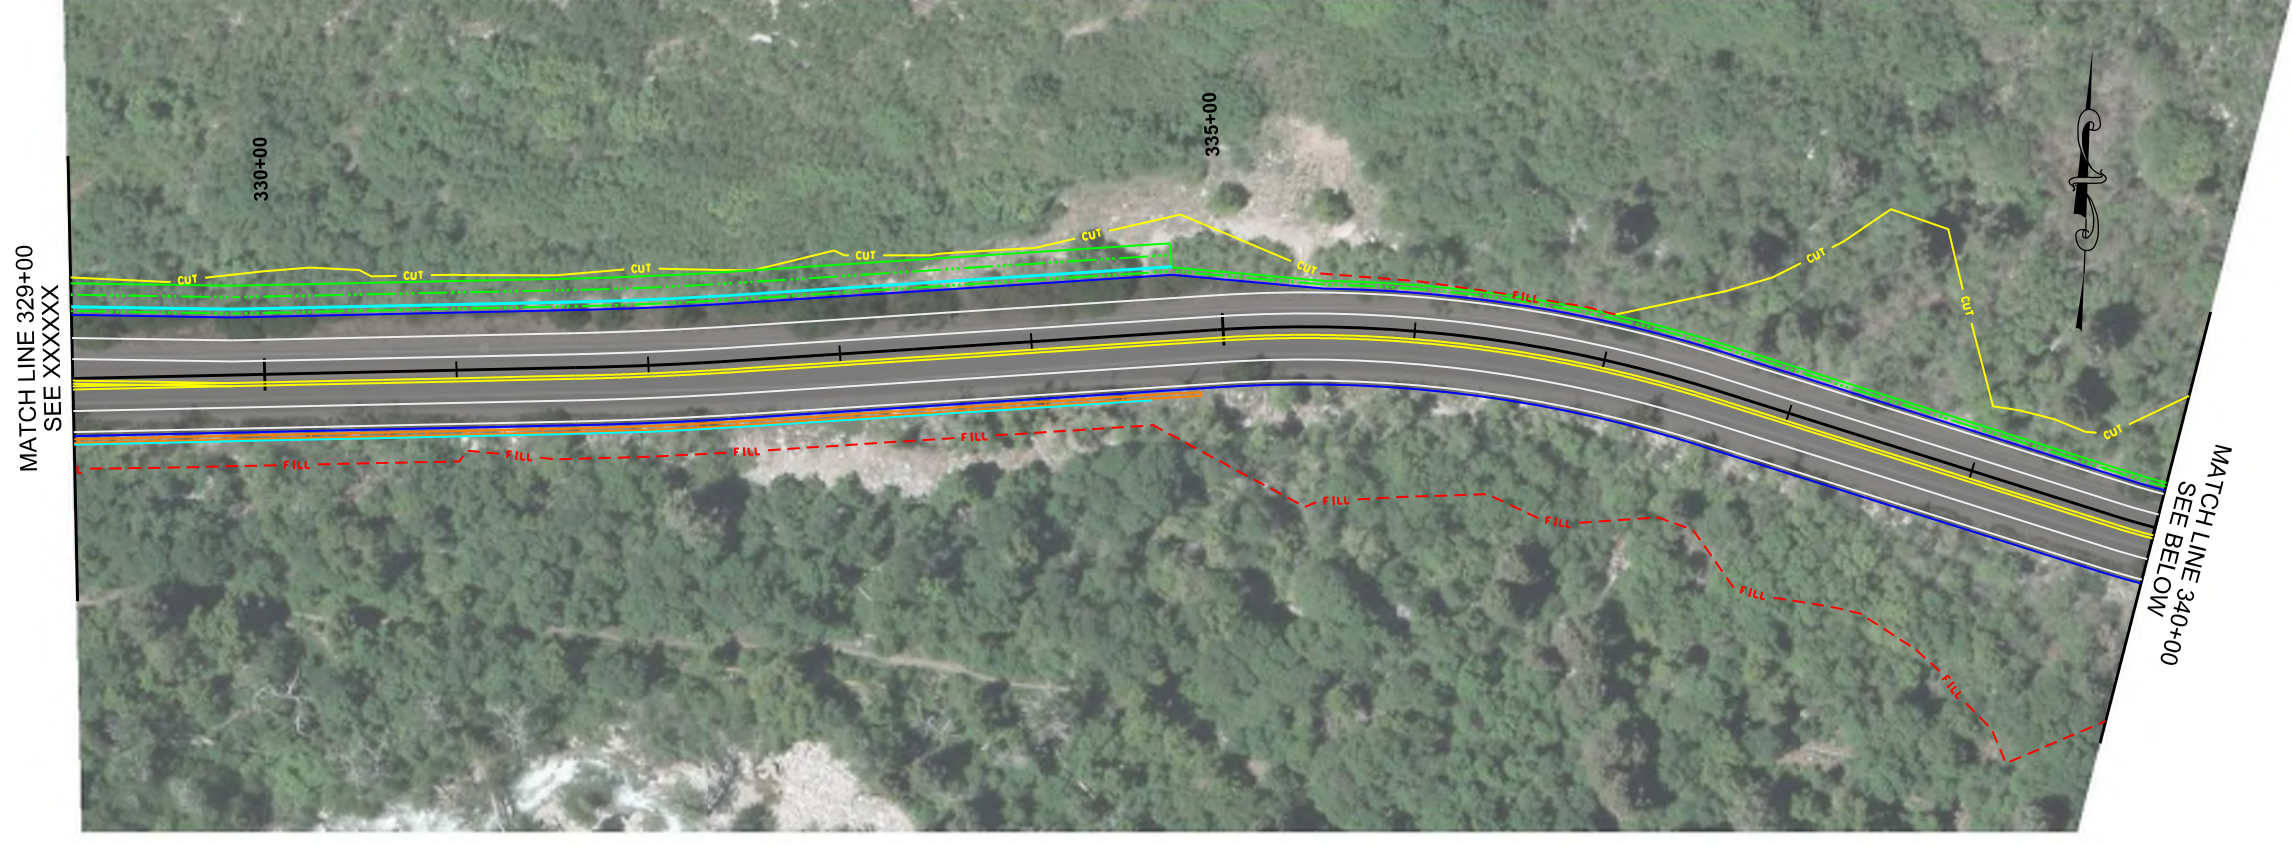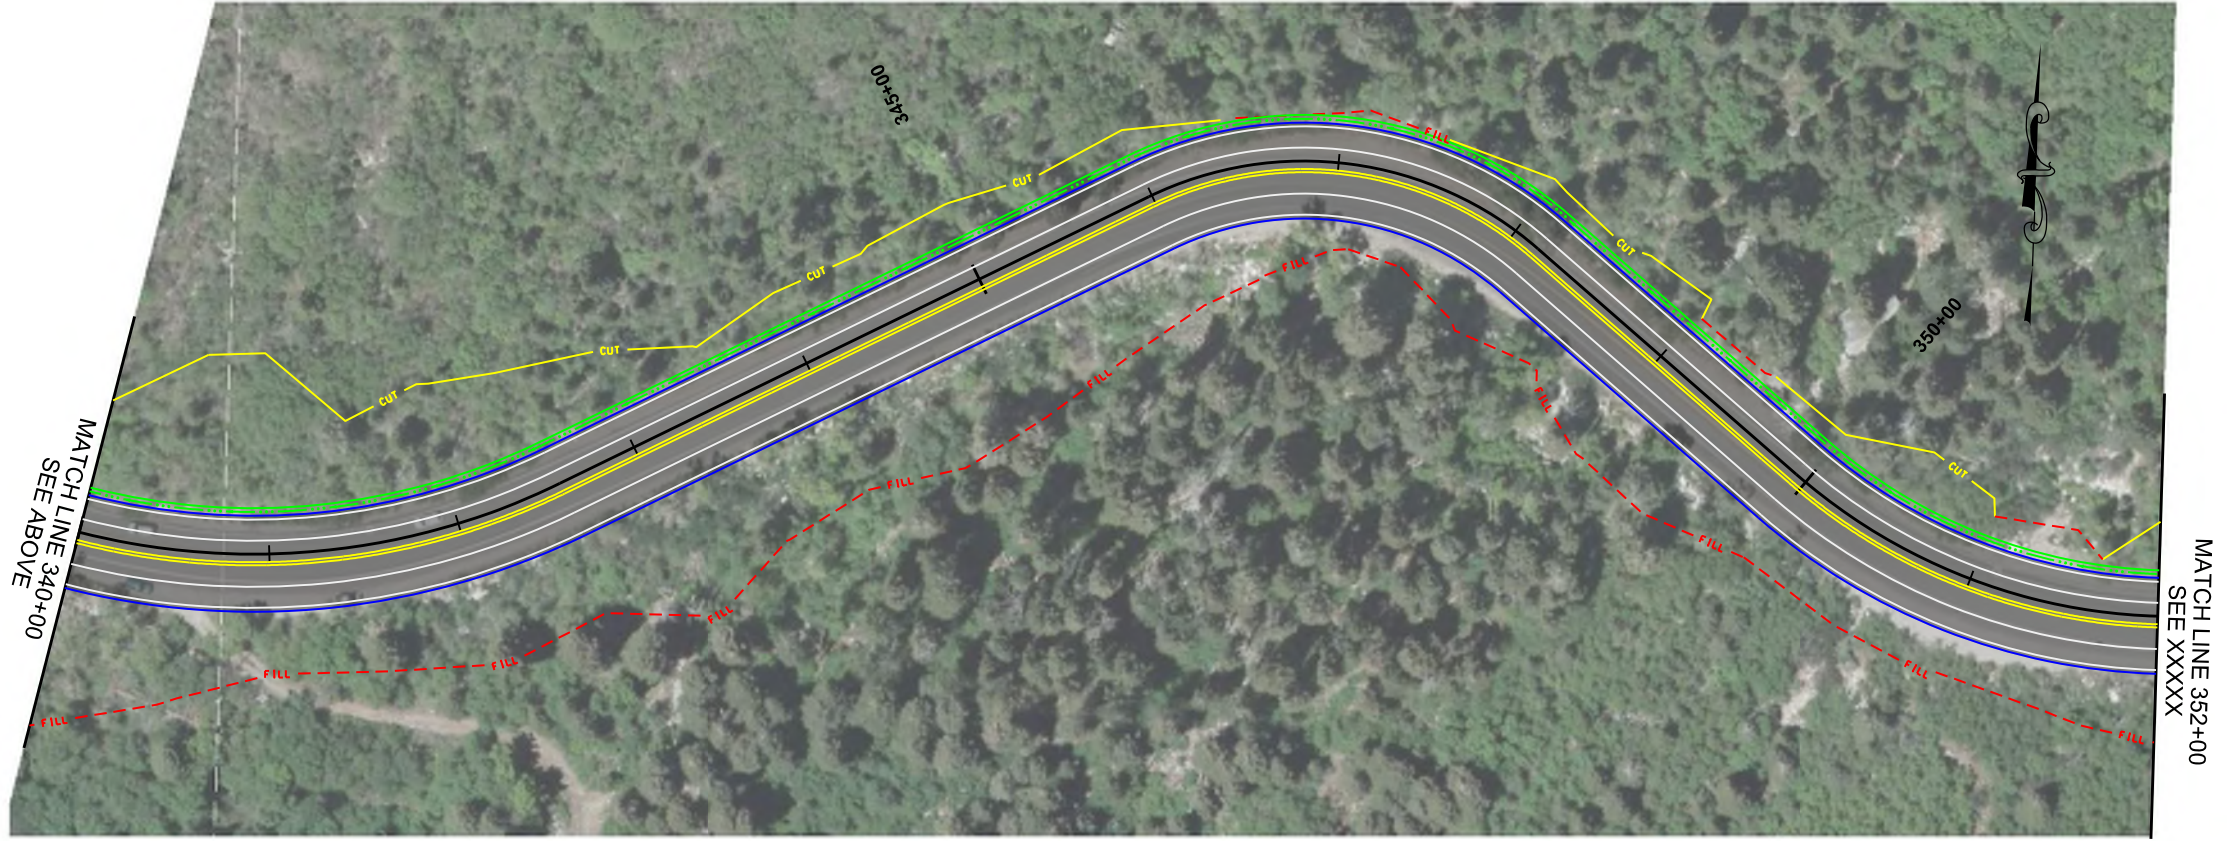

3/22/2021

PROJECT		LITTLE COTTONWOOD CANYON EIS		APPROVED		PROFESSIONAL ENGINEER		DATE		APPROVED BY		REVISIONS	
PROJECT NUMBER		PEAK PERIOD SHOULDER LANE		XXXX		XXXX		16092		NO.		DATE	
SHEET NO.		RD-10											

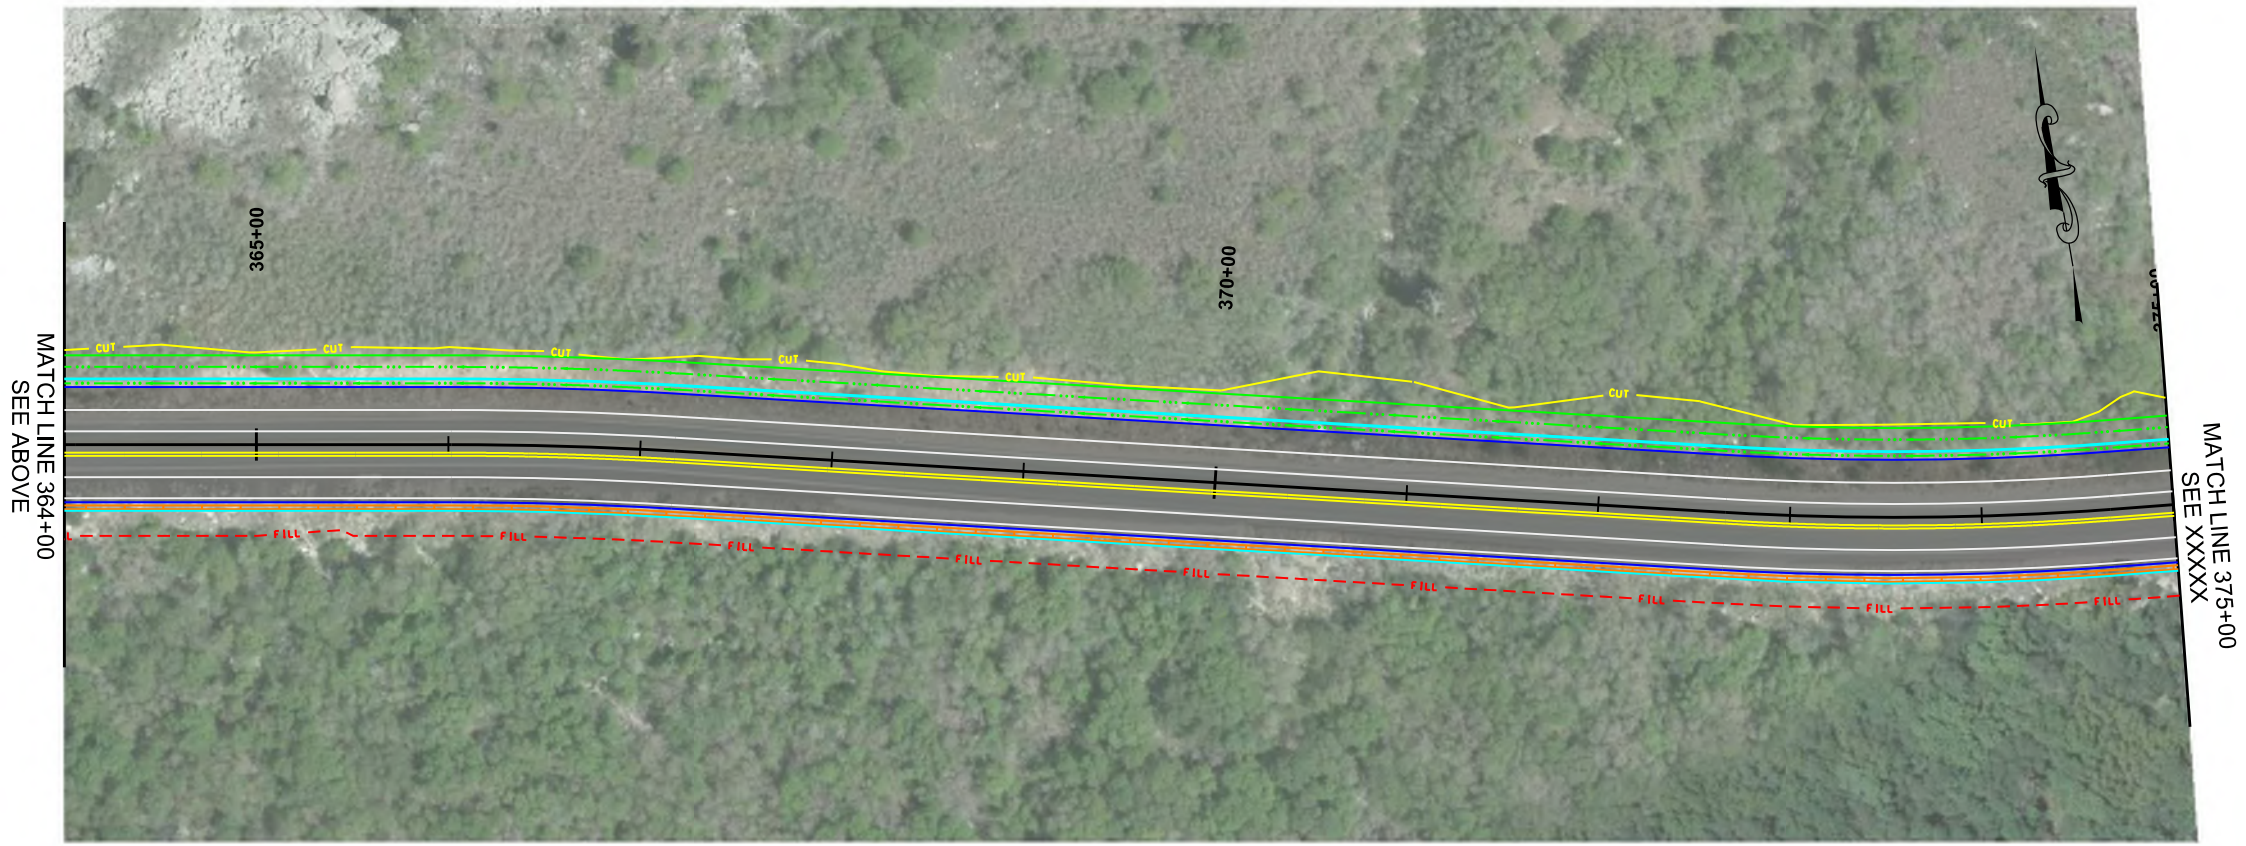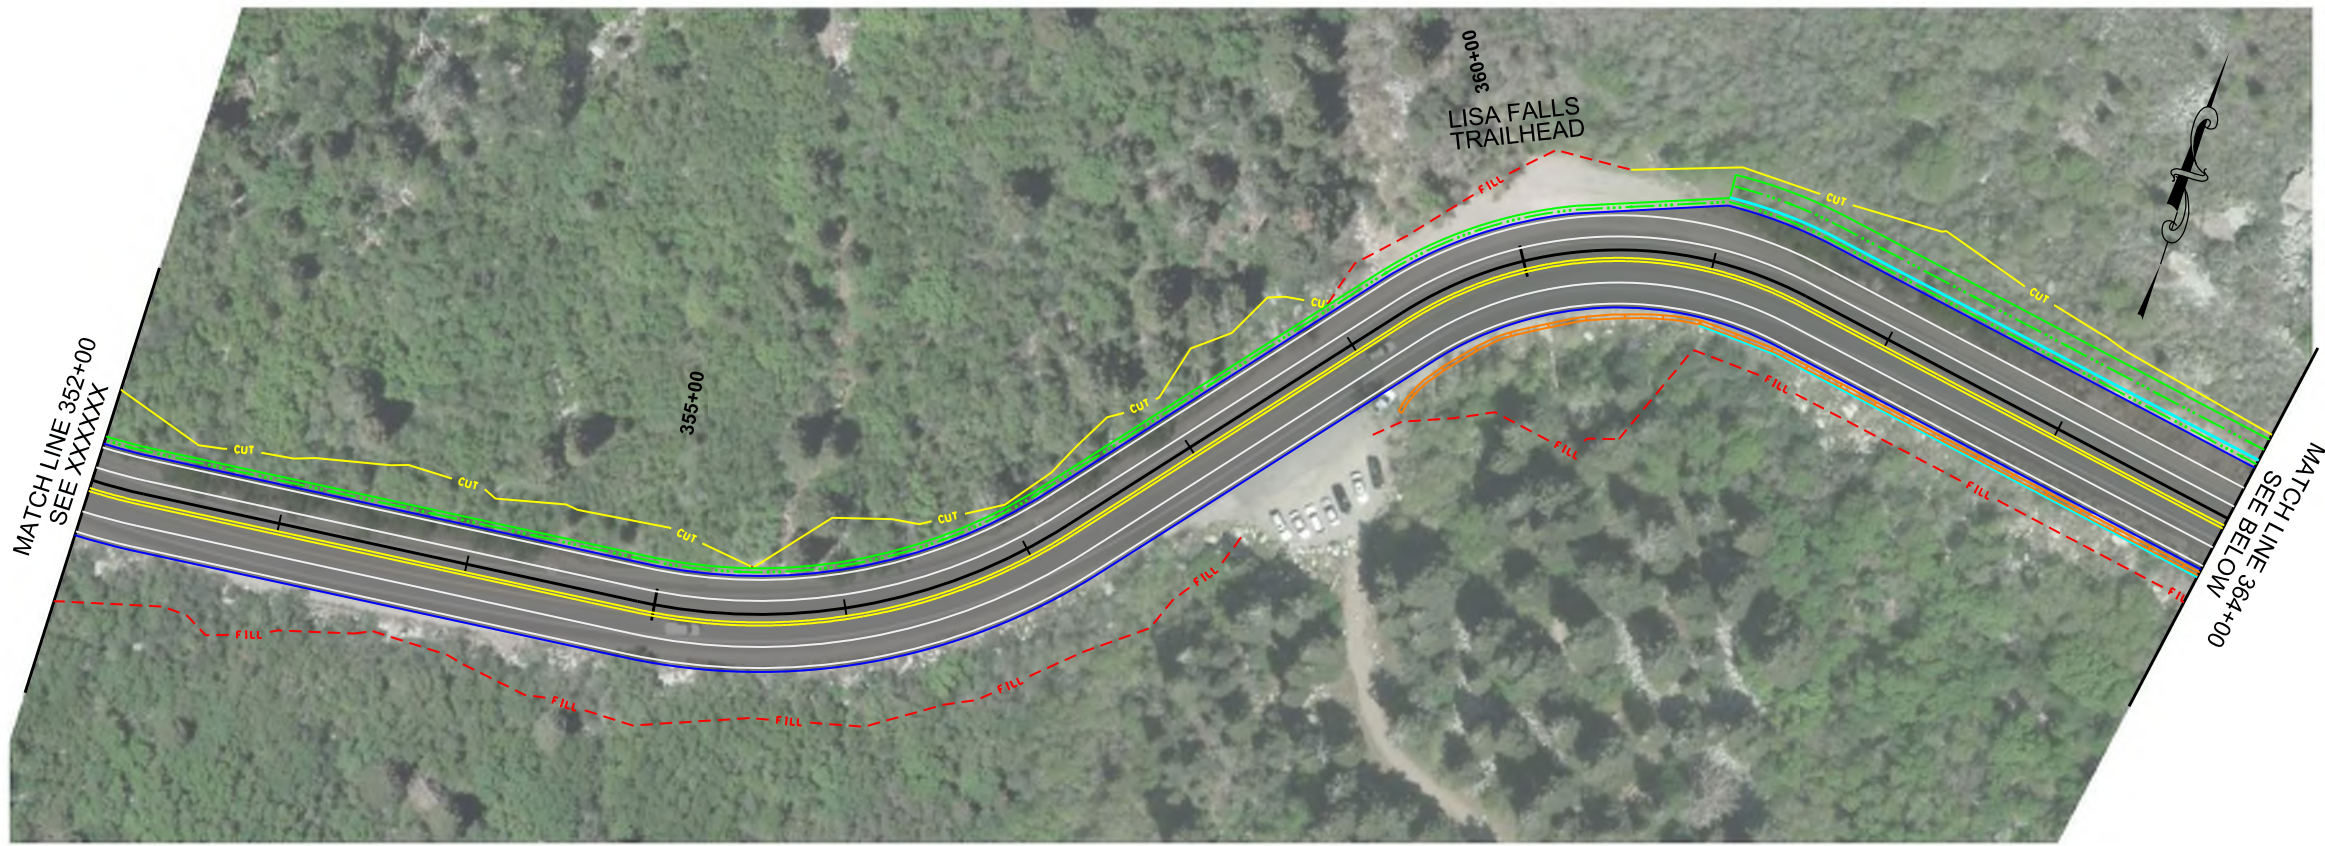

3/22/2021

REVISIONS			
NO.	DATE	APPROVED BY	REMARKS

UTAH DEPARTMENT OF TRANSPORTATION
HDR



APPROVED _____ DATE _____

PROFESSIONAL ENGINEER _____

DRAWN BY _____ QC CHECKED BY _____

LITTLE COTTONWOOD CANYON EIS
PEAK PERIOD SHOULDER LANE

PROJECT NUMBER: XXXX PIN: 16092

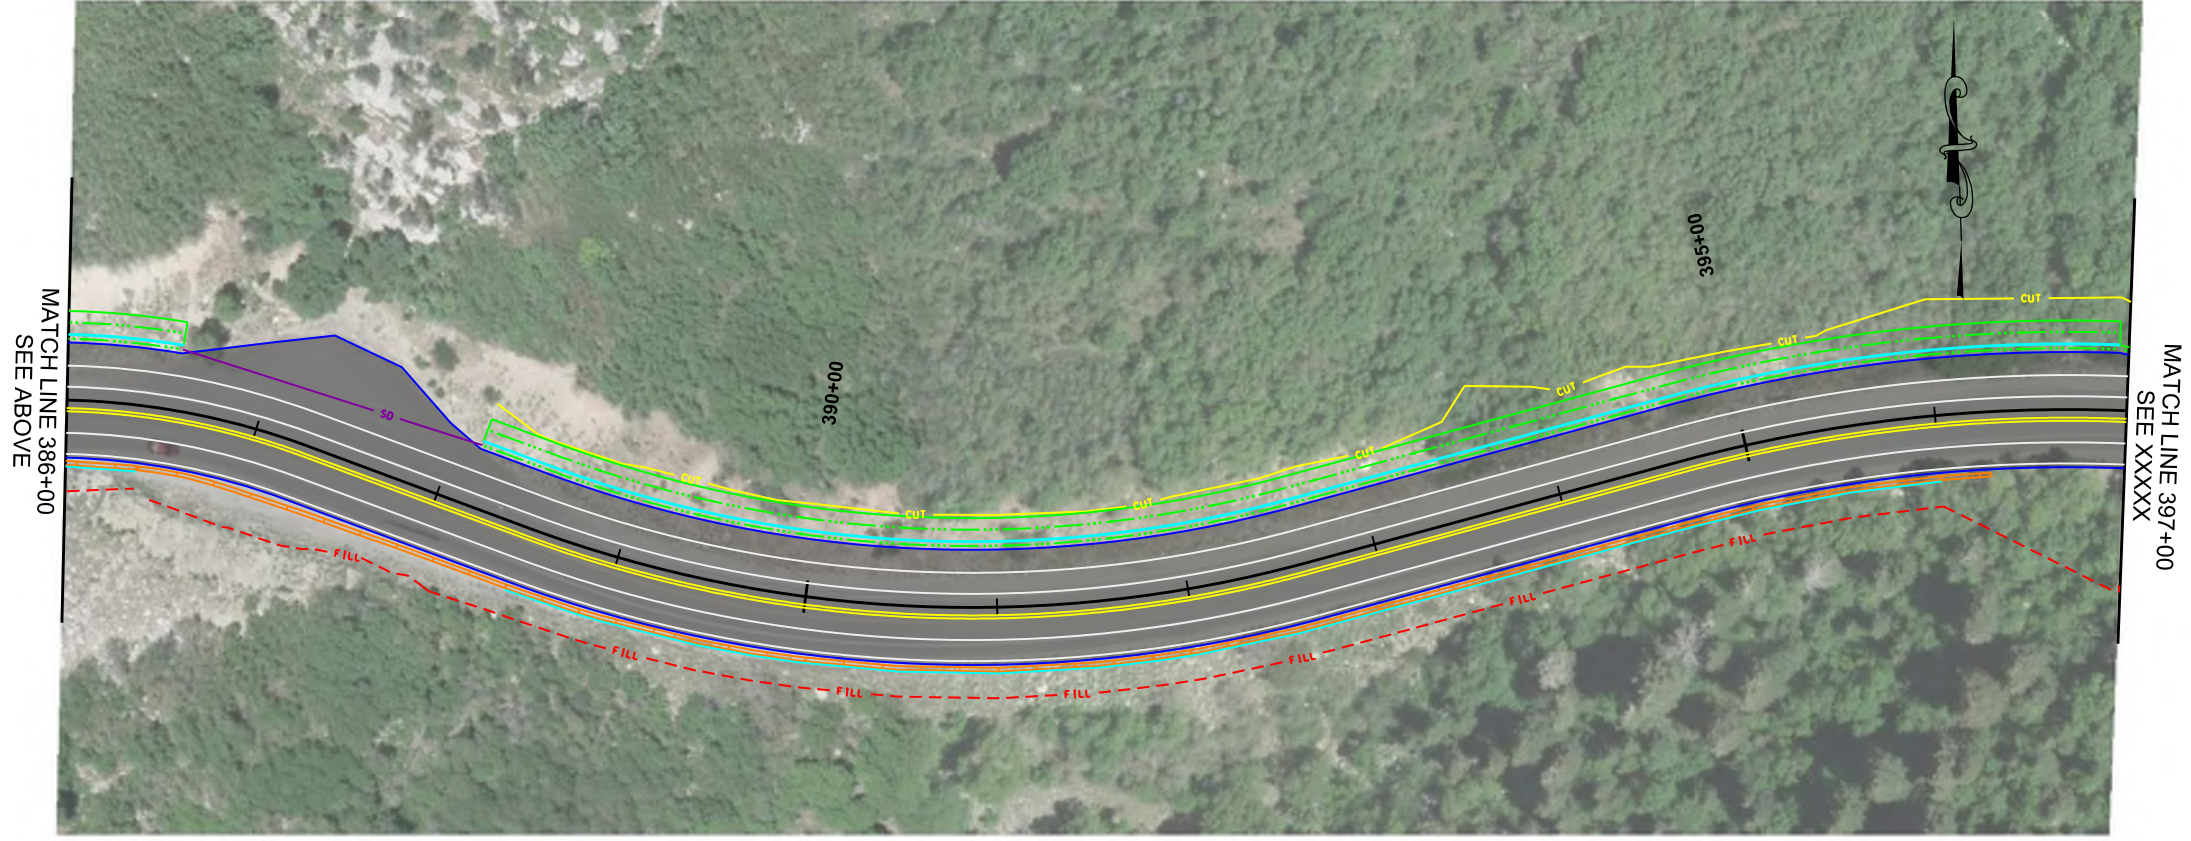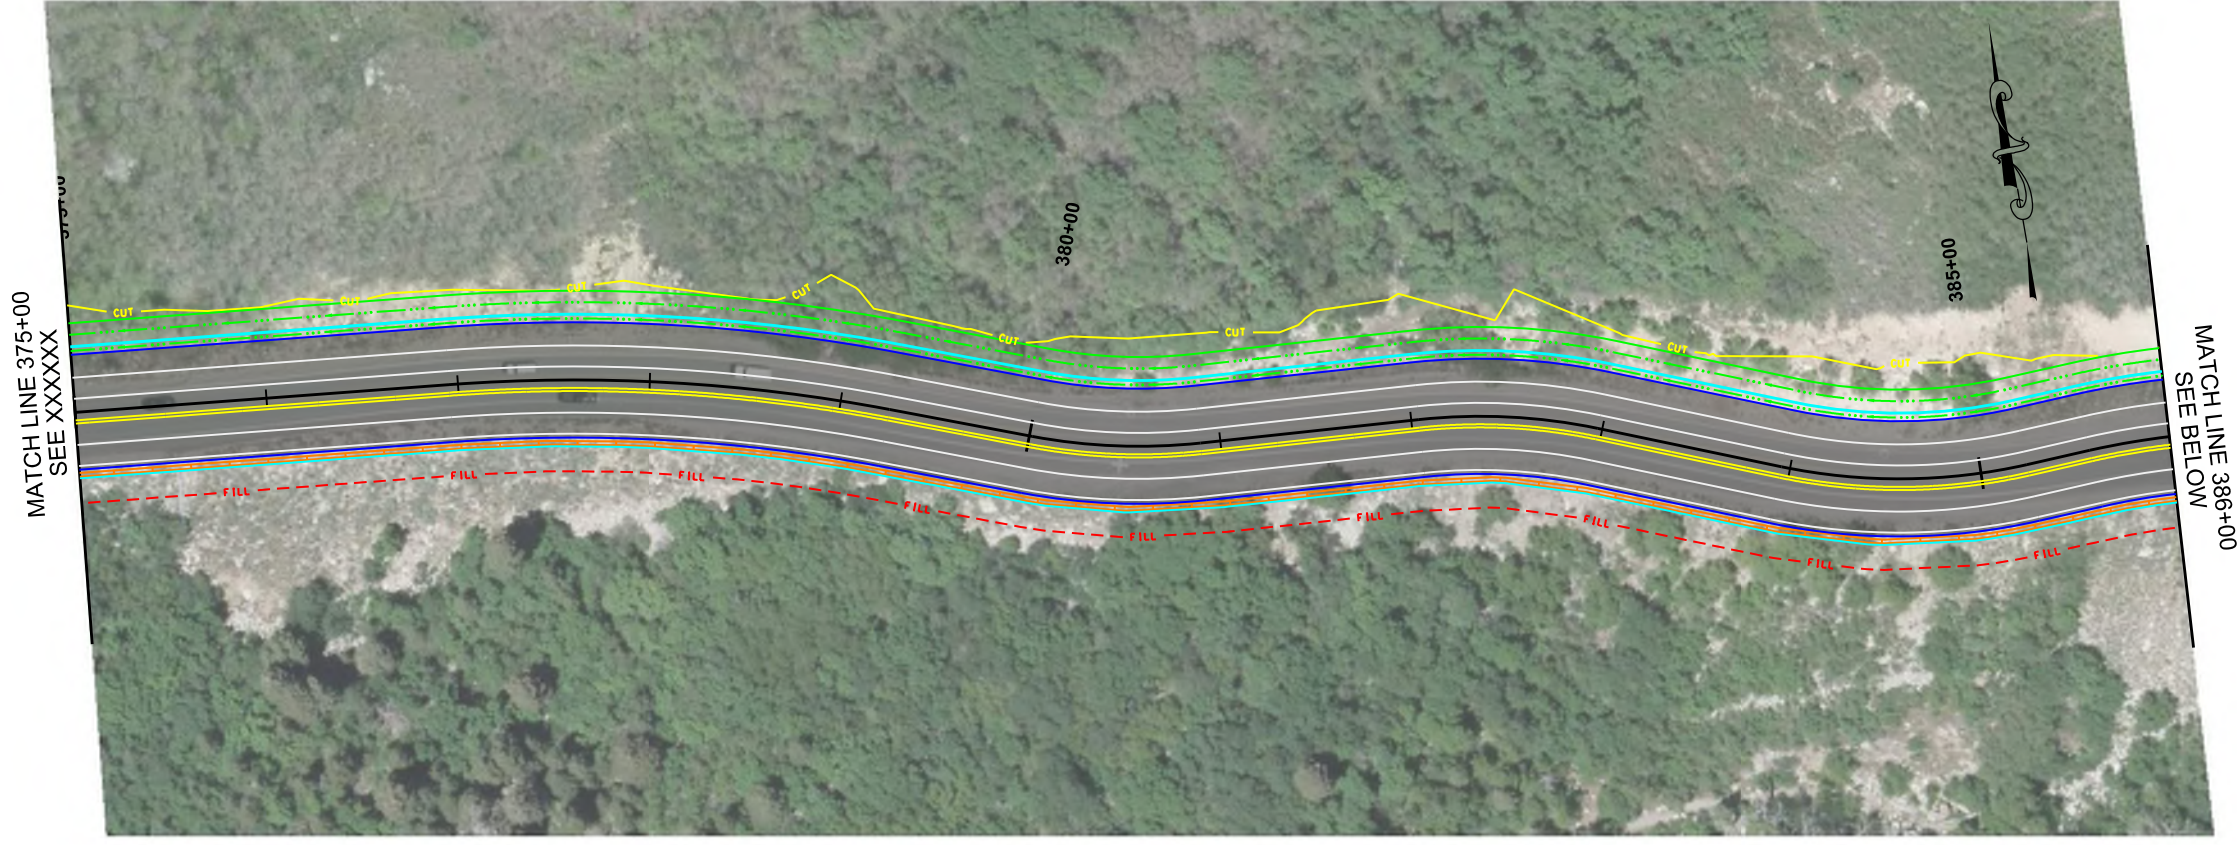



PROJECT	LITTLE COTTONWOOD CANYON EIS	
PROJECT NUMBER	XXXX	PIN 16092

UTAH DEPARTMENT OF TRANSPORTATION
HDR

APPROVED	PROFESSIONAL ENGINEER	DATE
DRAWN BY	QC	CHECKED BY



REVISIONS

NO.	DATE	APPROVED BY	REMARKS

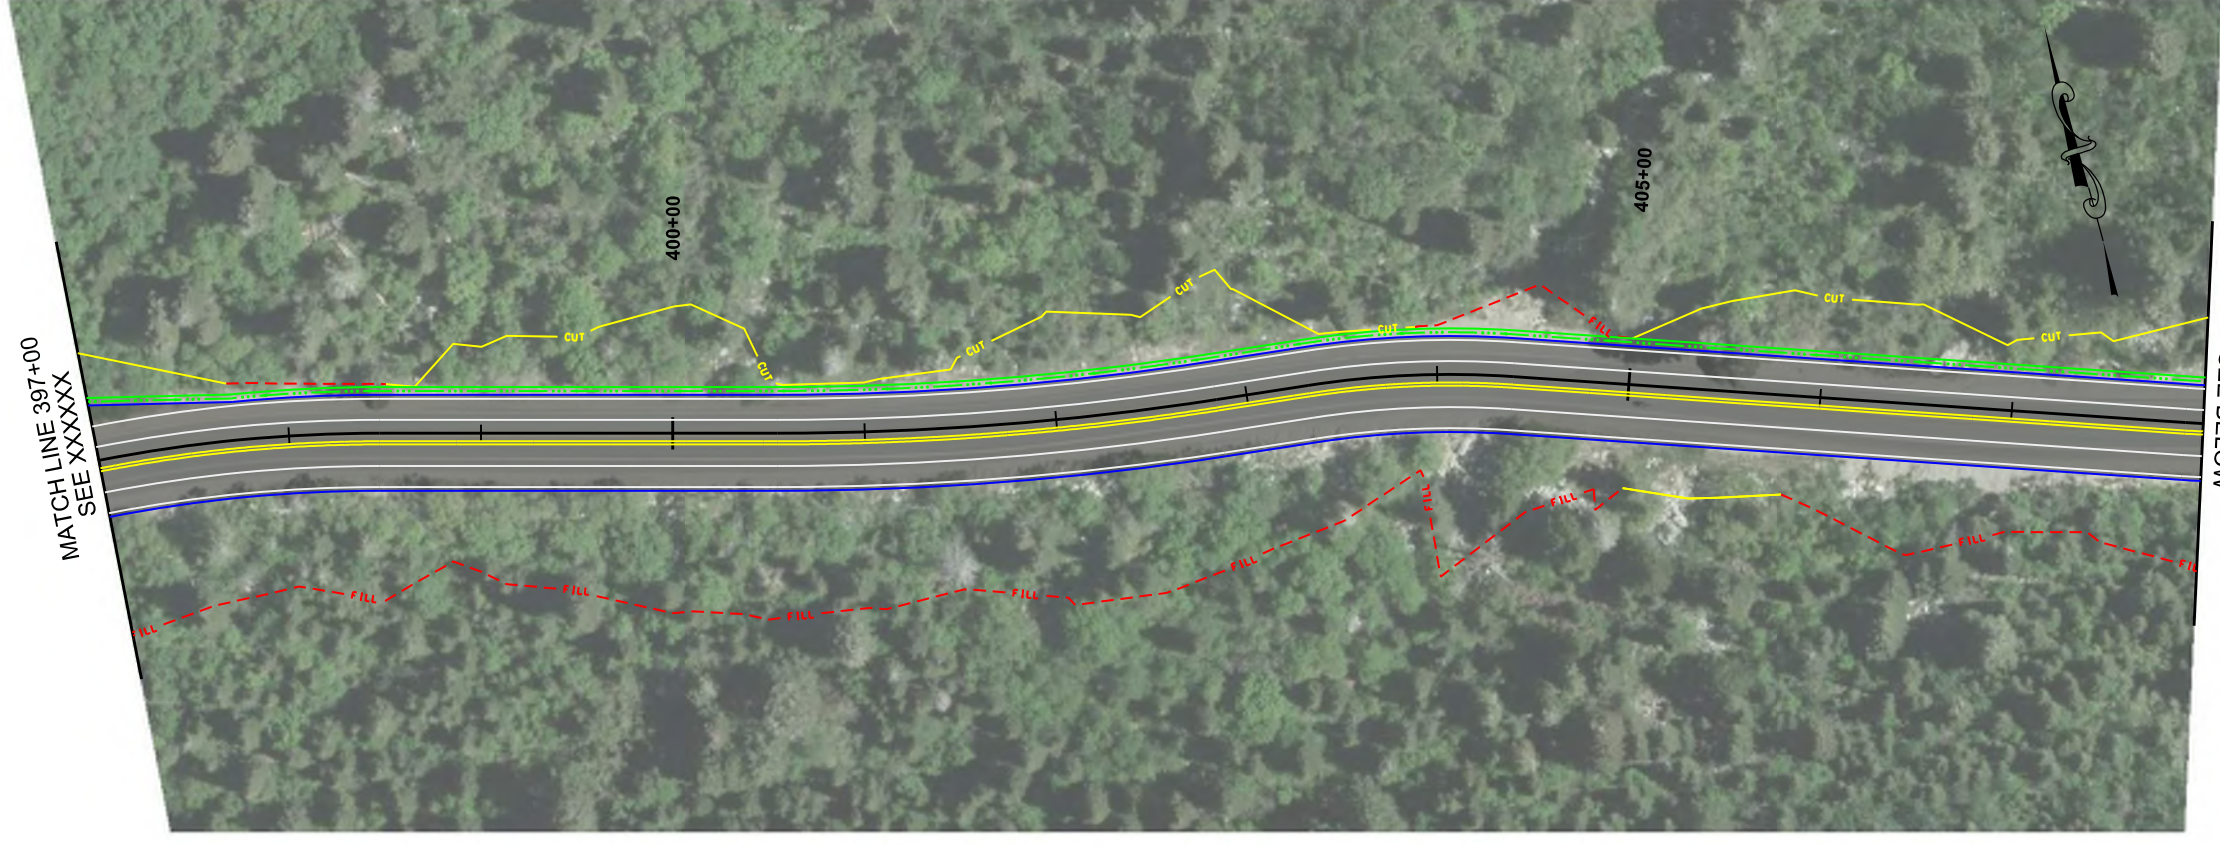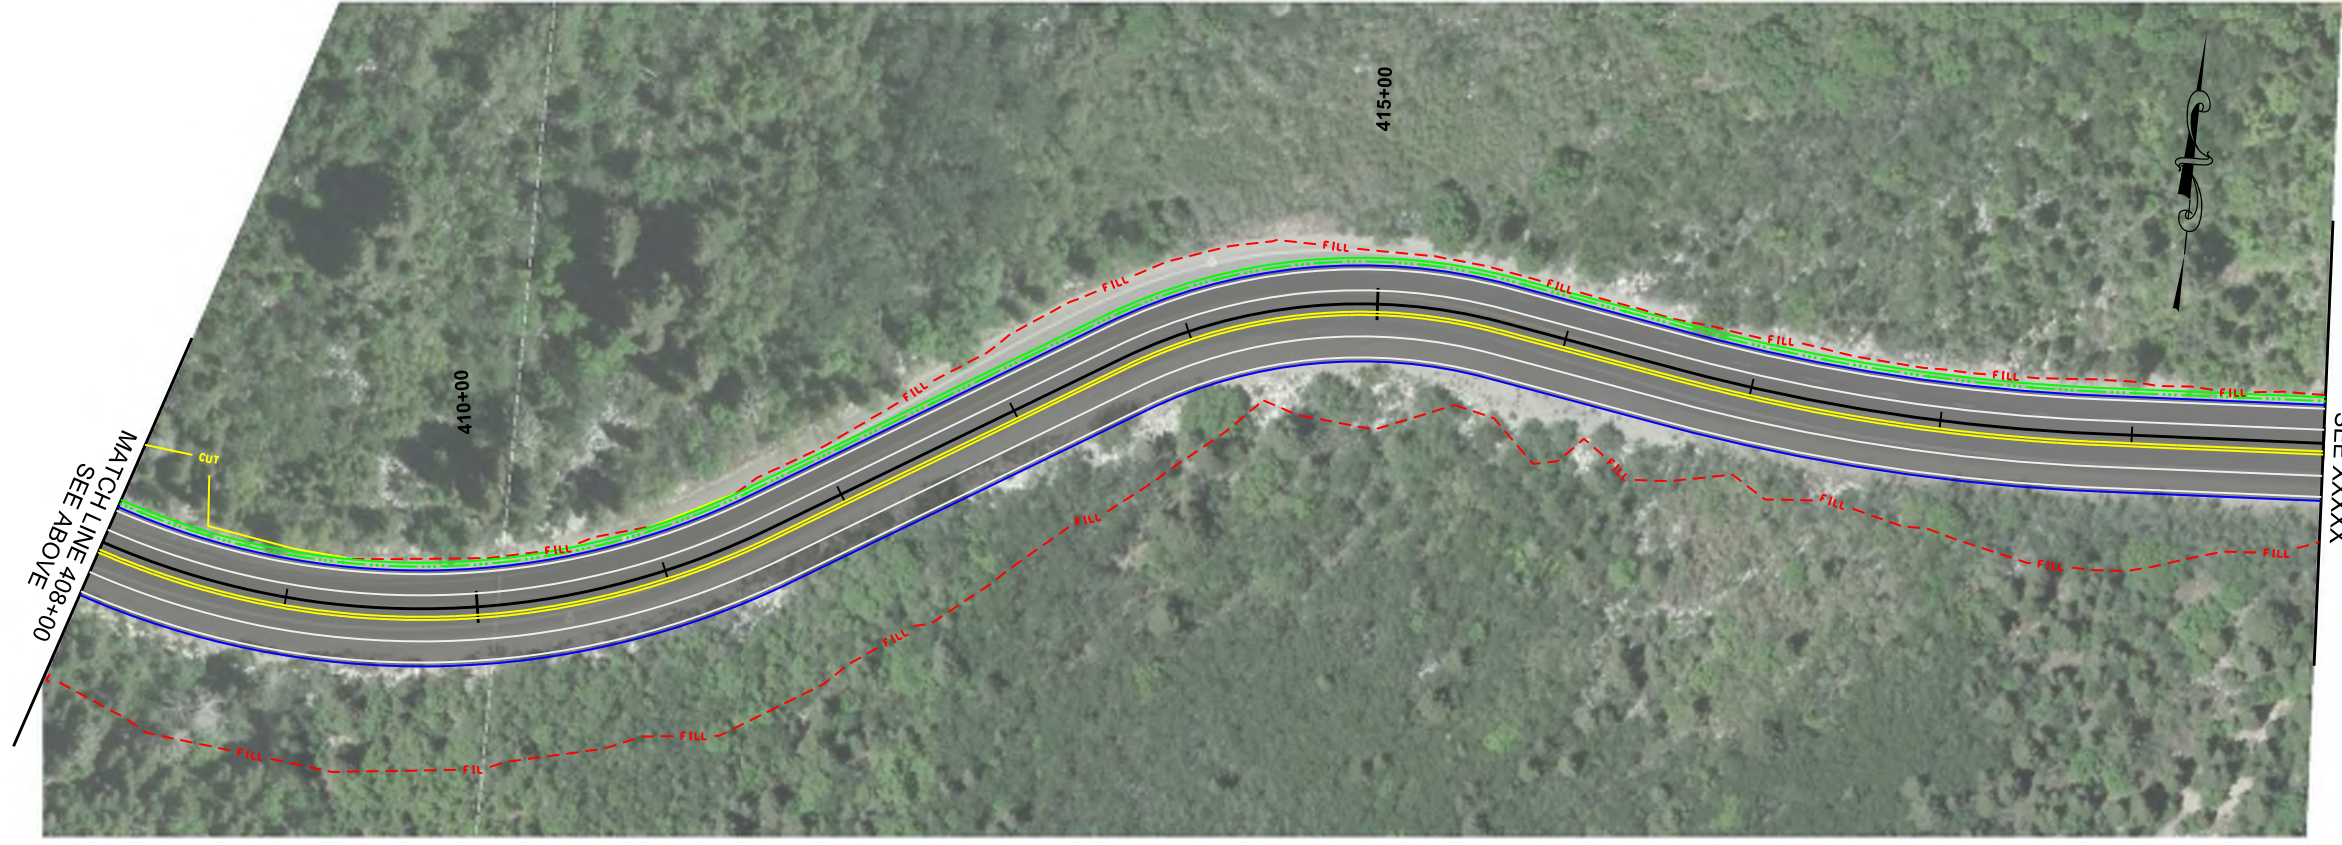

3/22/2021



PROJECT		LITTLE COTTONWOOD CANYON EIS		APPROVED		PROFESSIONAL ENGINEER		DATE		APPROVED BY		REMARKS	
PROJECT NUMBER		PEAK PERIOD SHOULDER LANE		16092		XXXX		QC		CHECKED BY		NO.	
SHEET NO.		RD-13		UTAH DEPARTMENT OF TRANSPORTATION		HDR		DRAWN BY		DATE		REVISIONS	

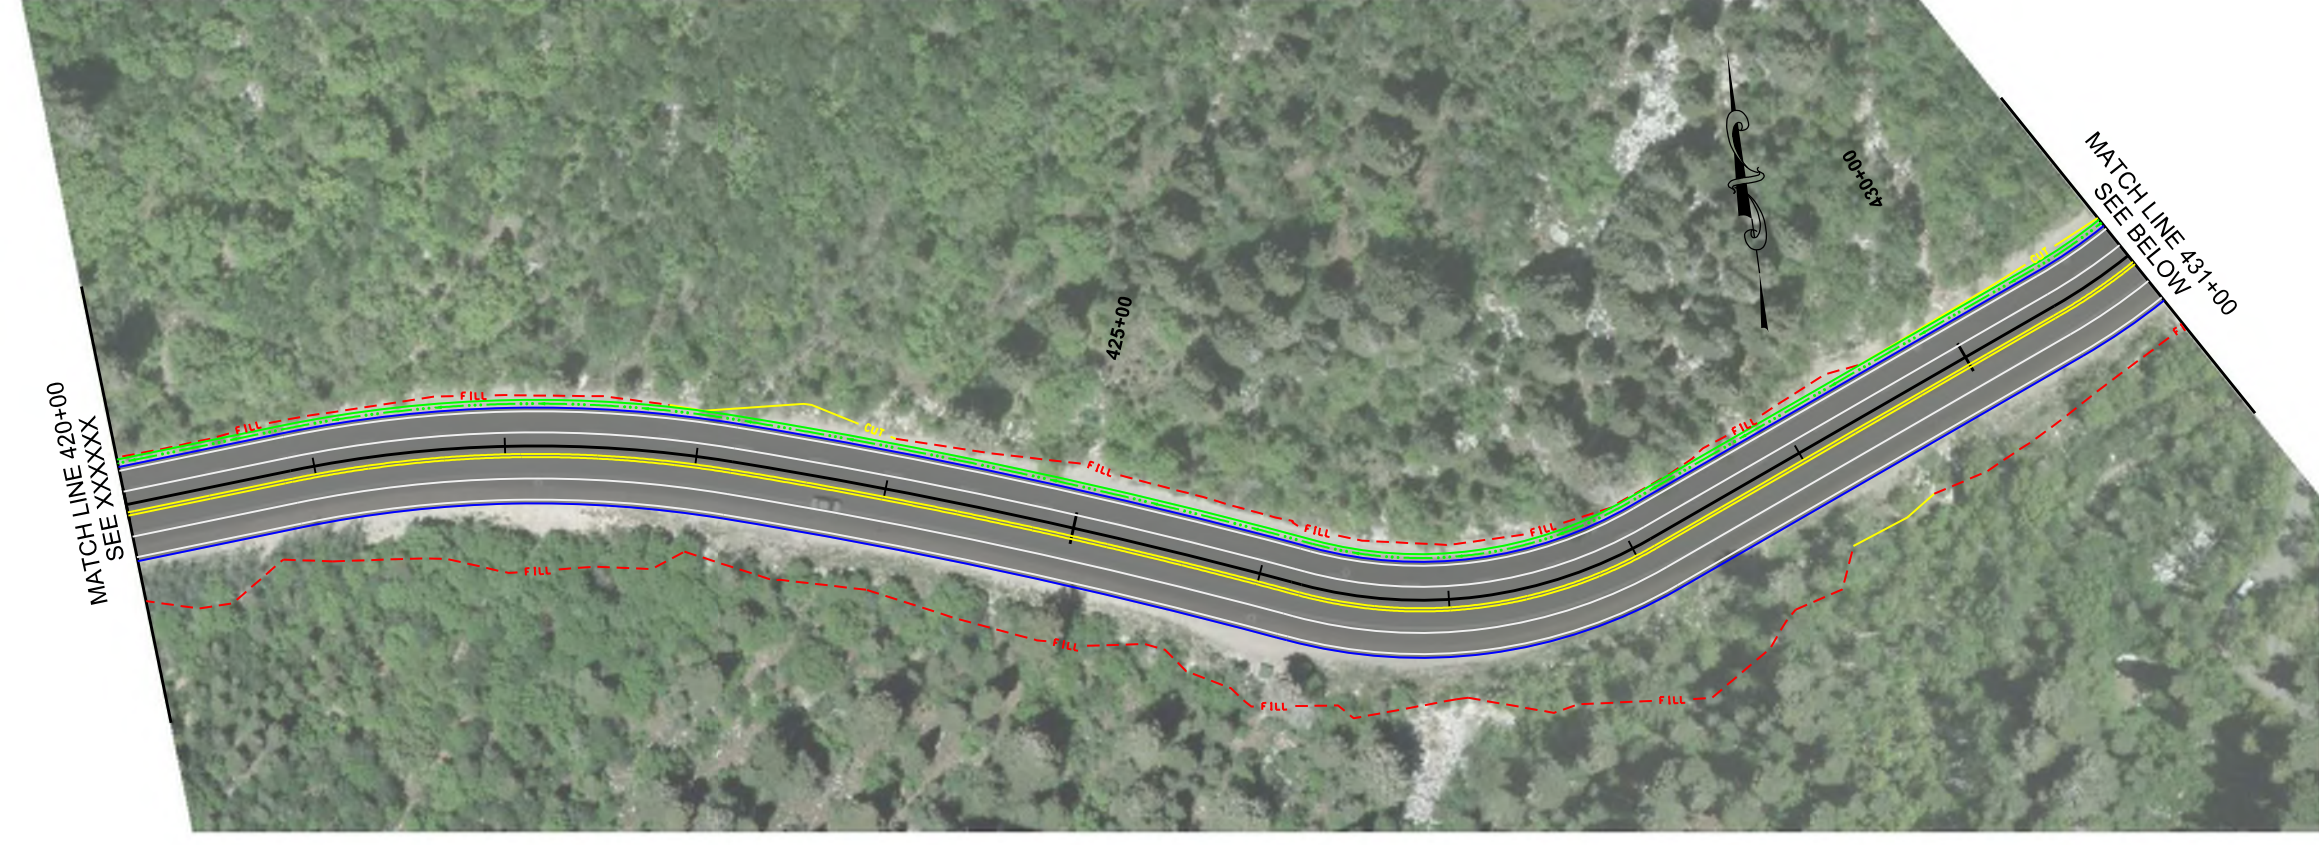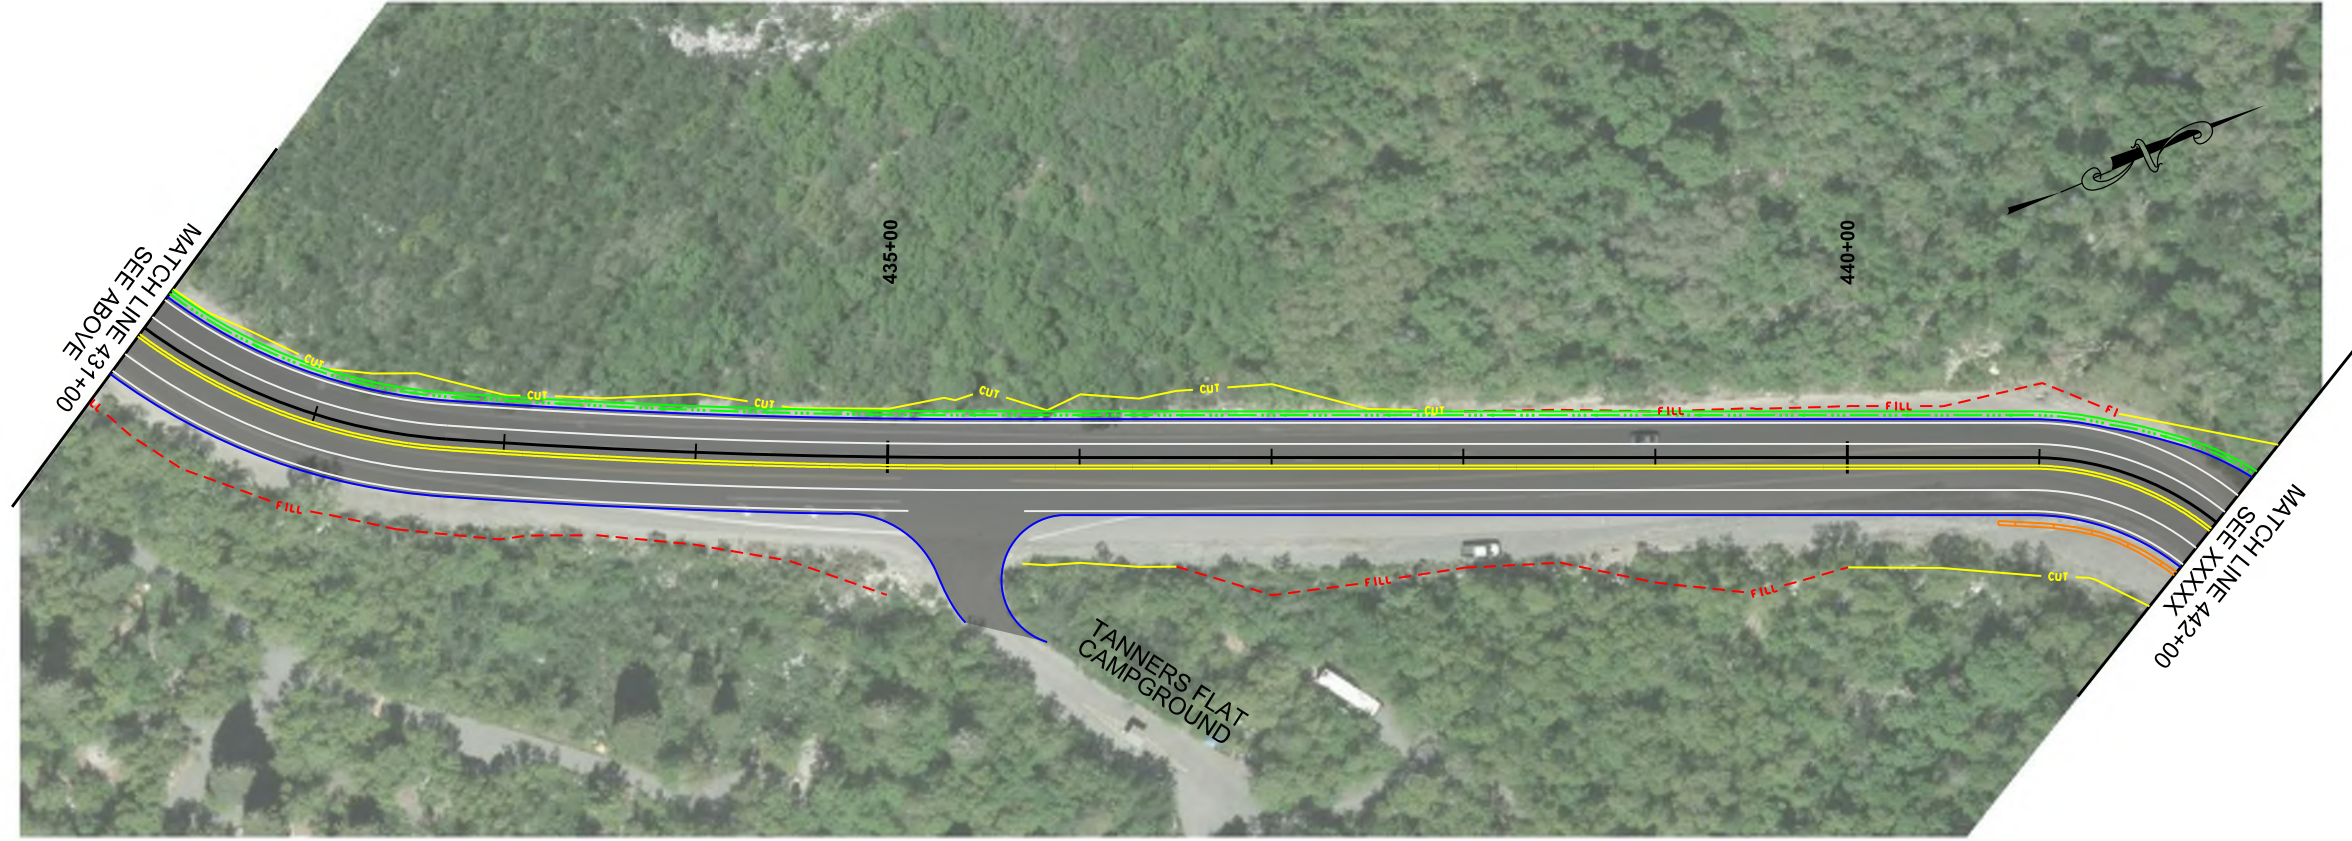

PROJECT	LITTLE COTTONWOOD CANYON EIS	
PROJECT NUMBER	XXXX	PIN 16092

UTAH DEPARTMENT OF TRANSPORTATION	
HDR	
APPROVED	PROFESSIONAL ENGINEER _____ DATE _____
DRAWN BY	QC CHECKED BY

REVISIONS			
NO.	DATE	APPROVED BY	REMARKS

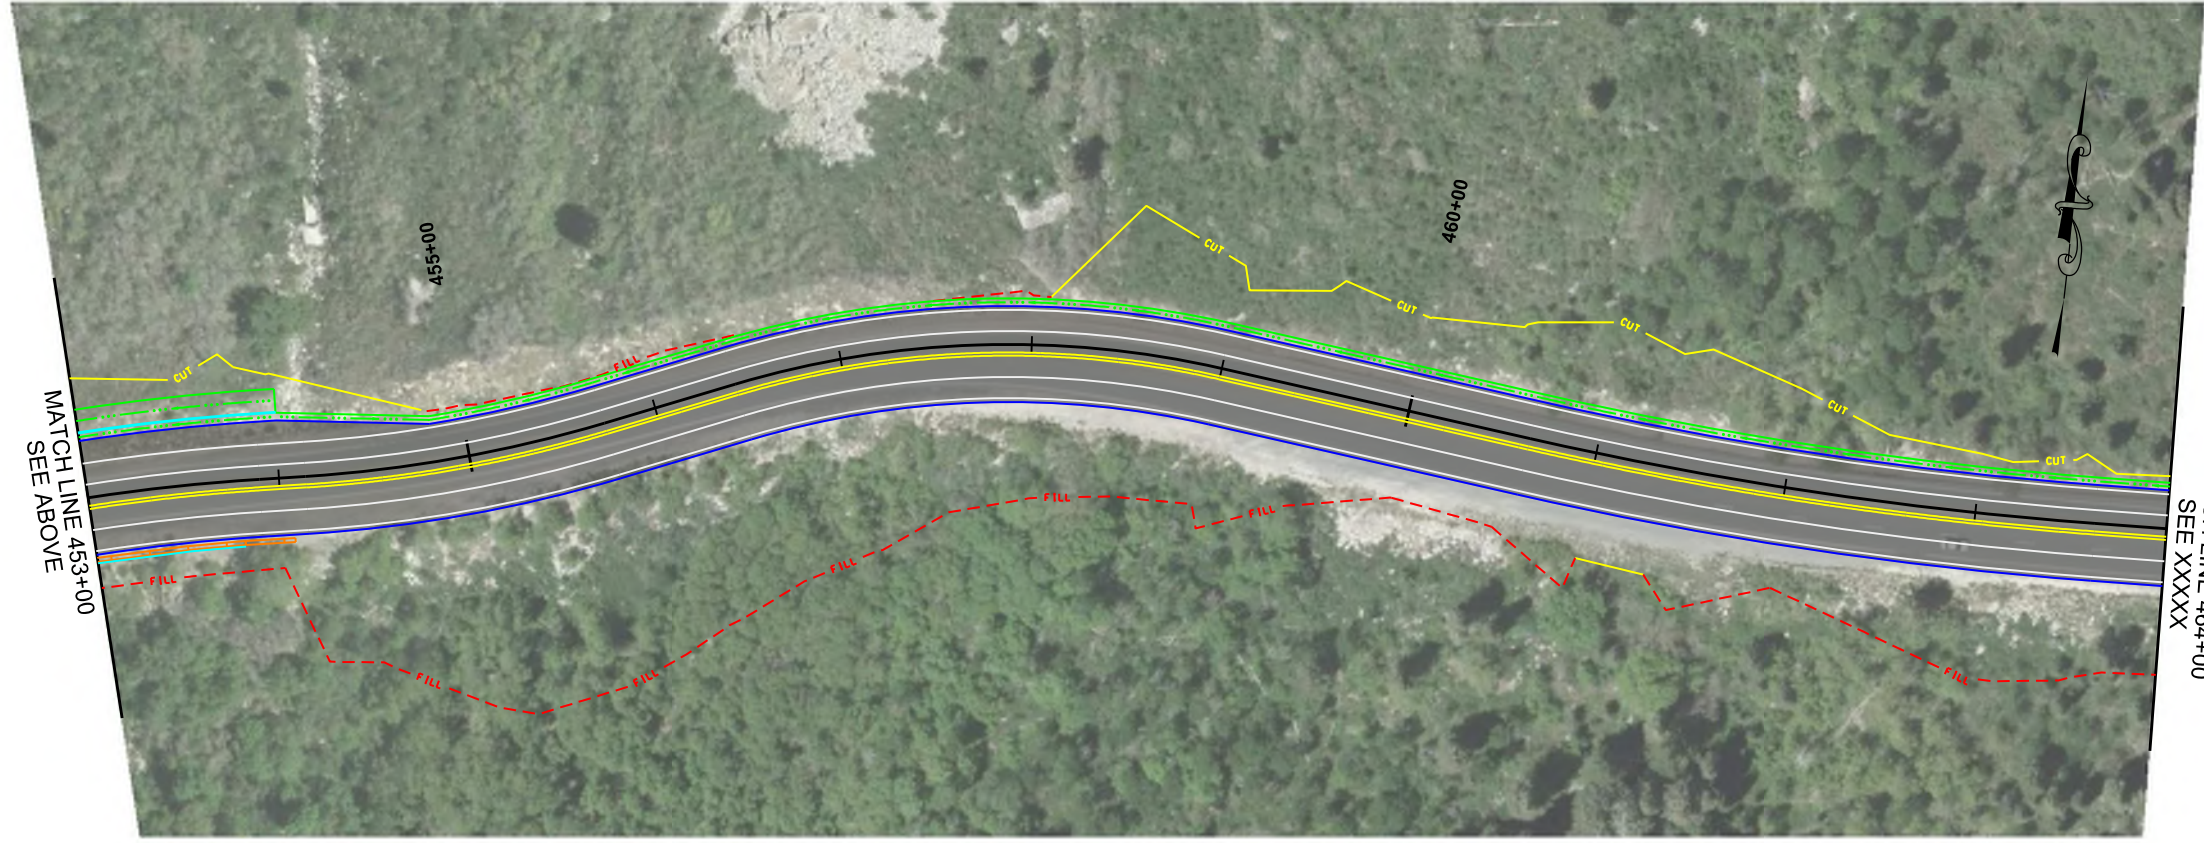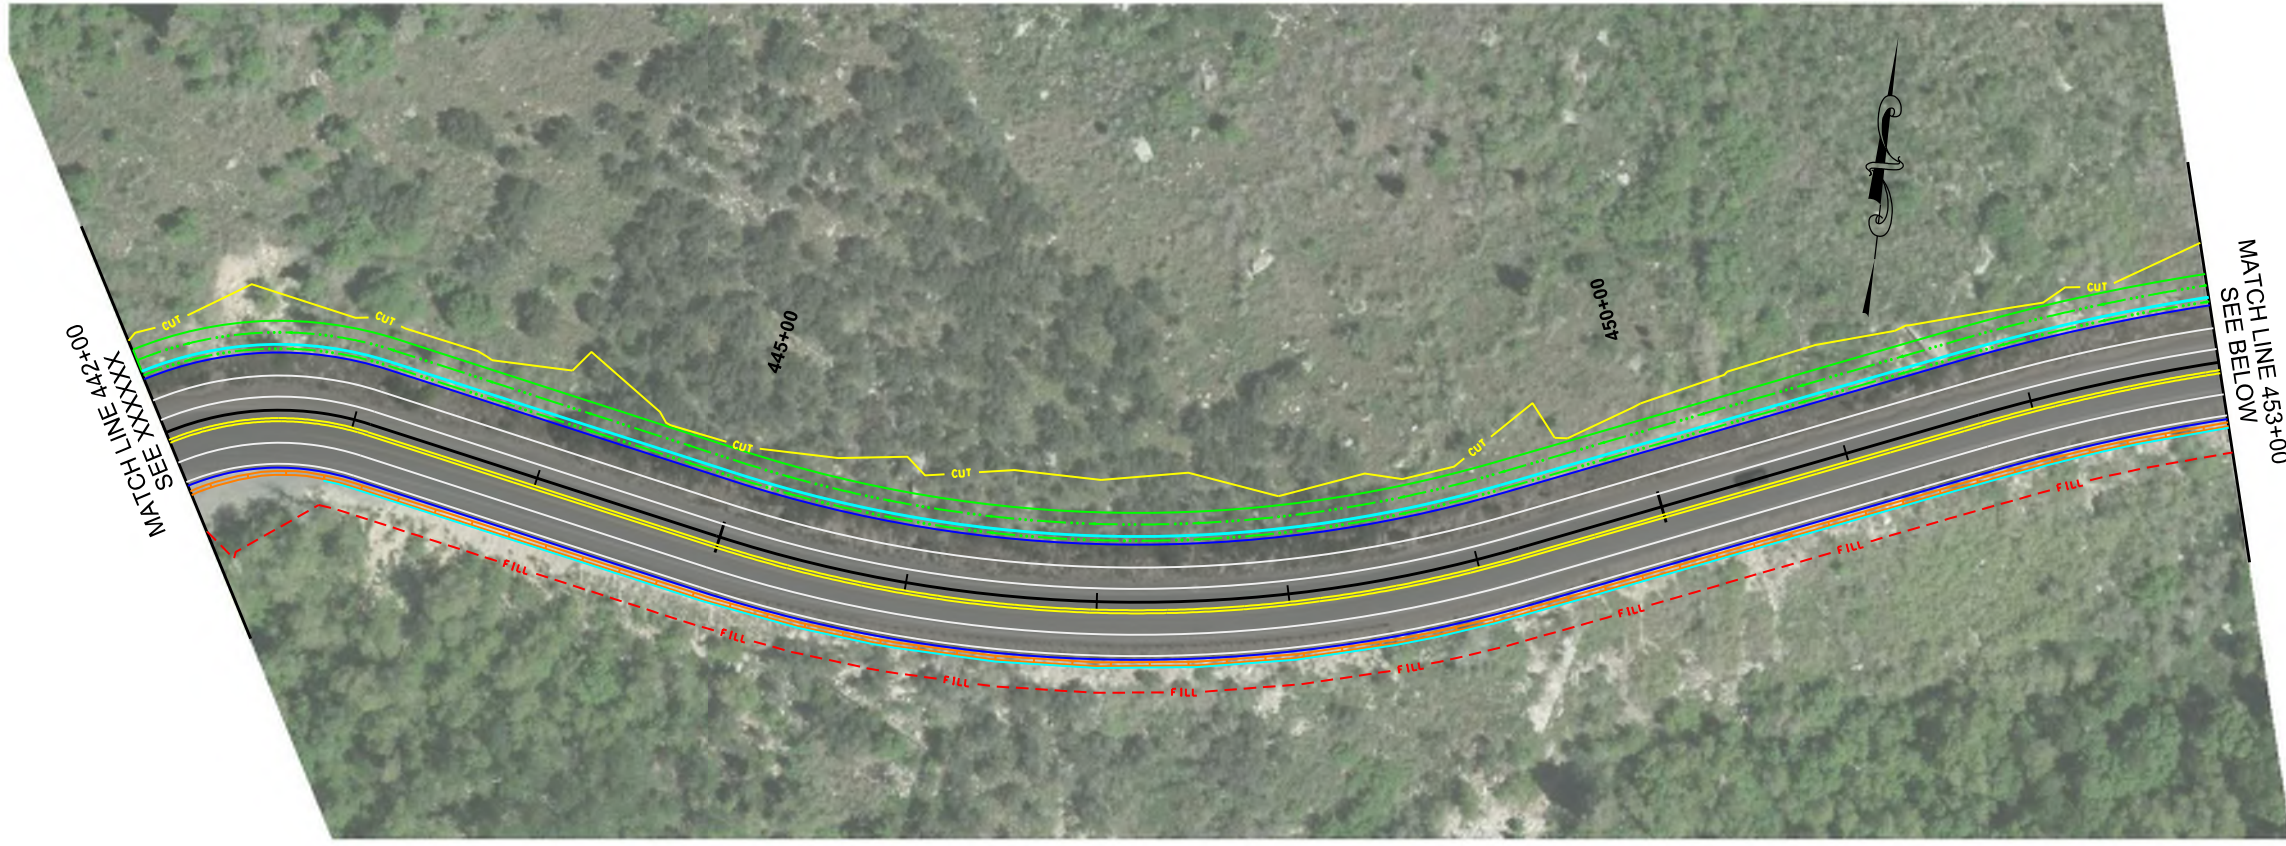



REVISIONS			
NO.	DATE	APPROVED BY	REMARKS

UTAH DEPARTMENT OF TRANSPORTATION

HDR

APPROVED	PROFESSIONAL ENGINEER	DATE
DRAWN BY	QC	CHECKED BY

PROJECT	LITTLE COTTONWOOD CANYON EIS		
PROJECT NUMBER	XXXX	PIN	16092
SHEET NO.	RD-15		

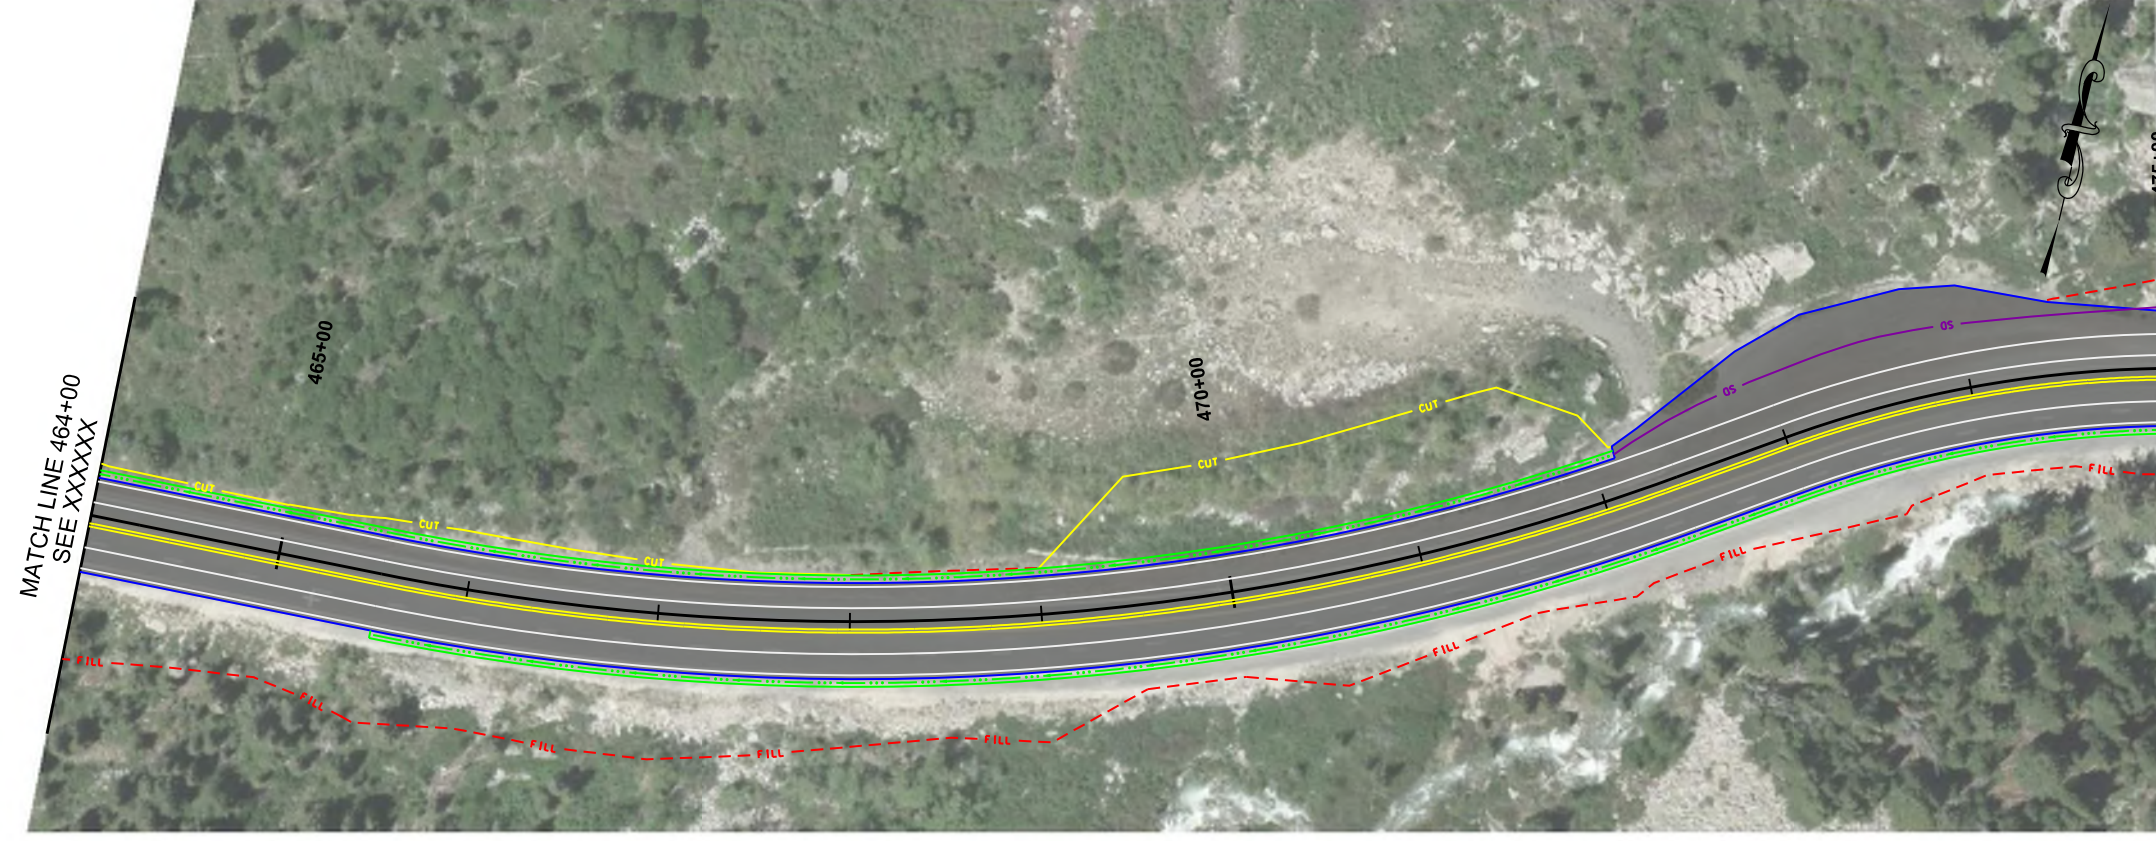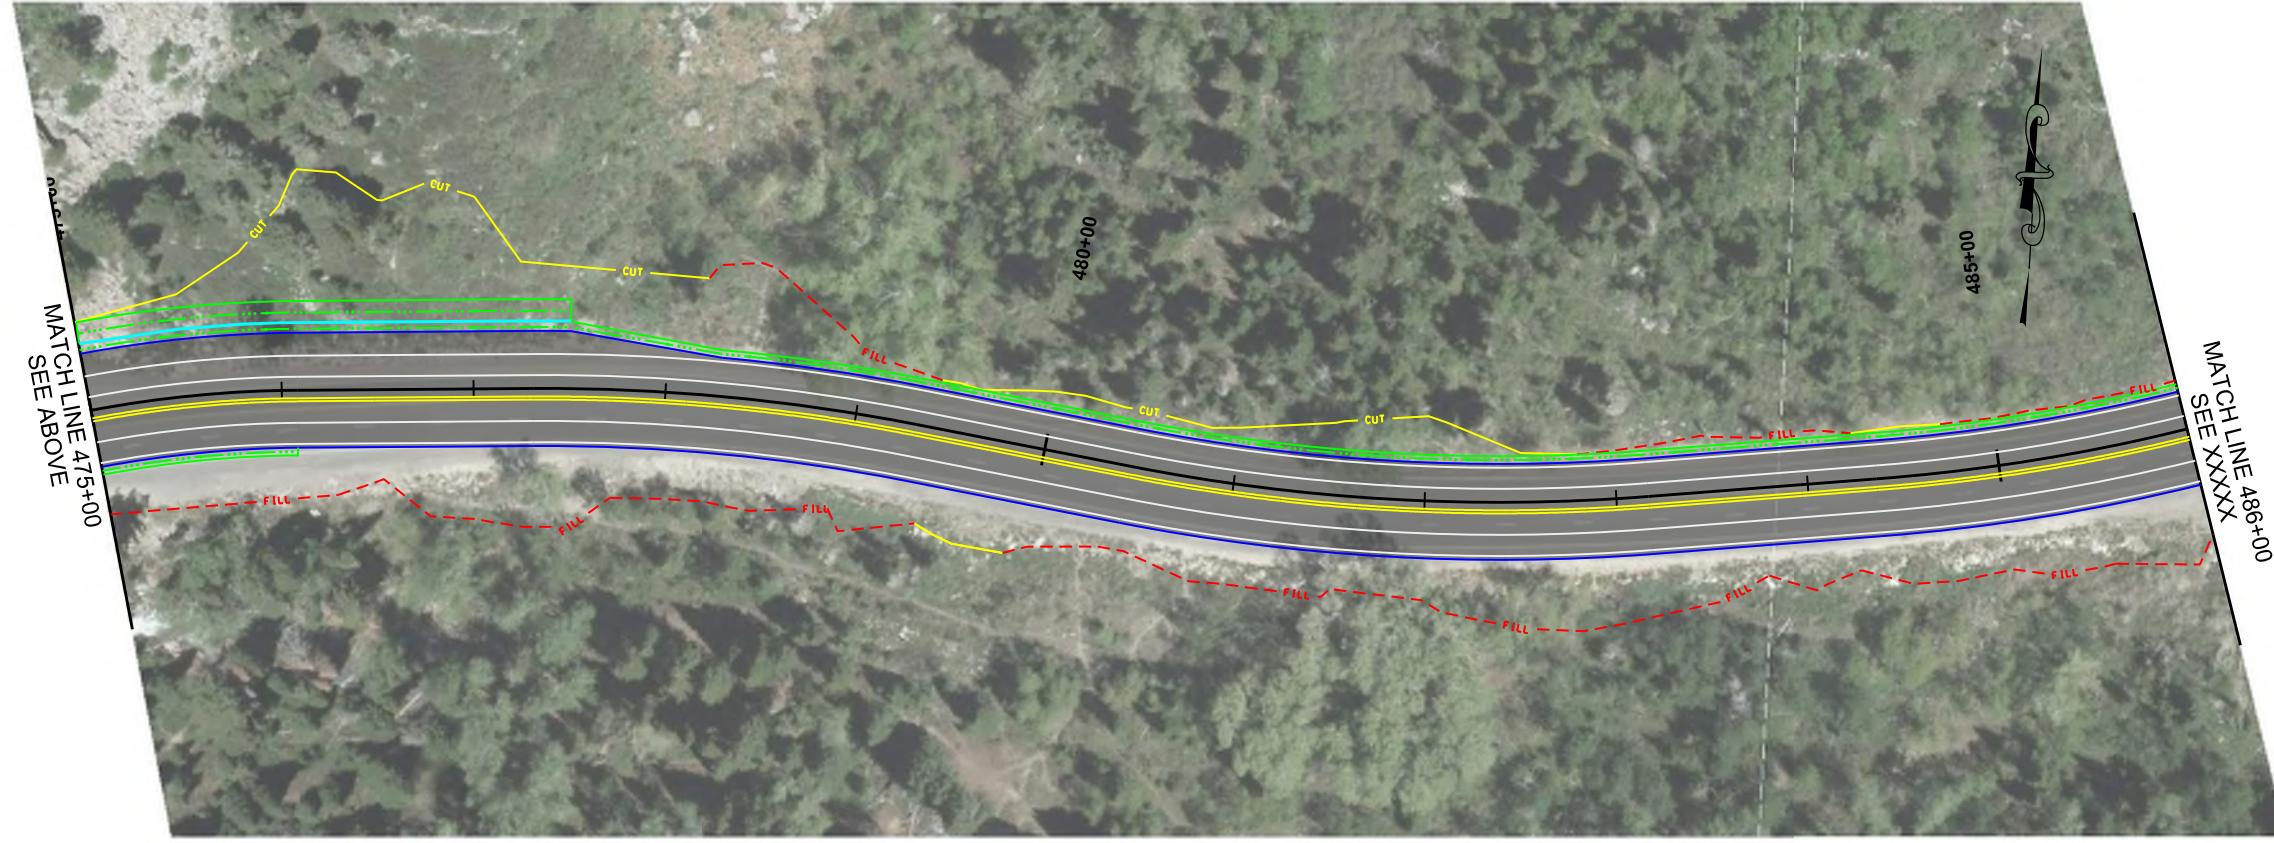

PROJECT: LITTLE COTTONWOOD CANYON EIS
 PROJECT NUMBER: PEAK PERIOD SHOULDER LANE
 PROJECT NUMBER: XXXX | PIN: 16092

APPROVED

PROFESSIONAL ENGINEER


DATE

DRAWN BY
 QC CHECKED BY

UTAH DEPARTMENT OF TRANSPORTATION
 HDR

REVISIONS



NO.	DATE	APPROVED BY	REMARKS

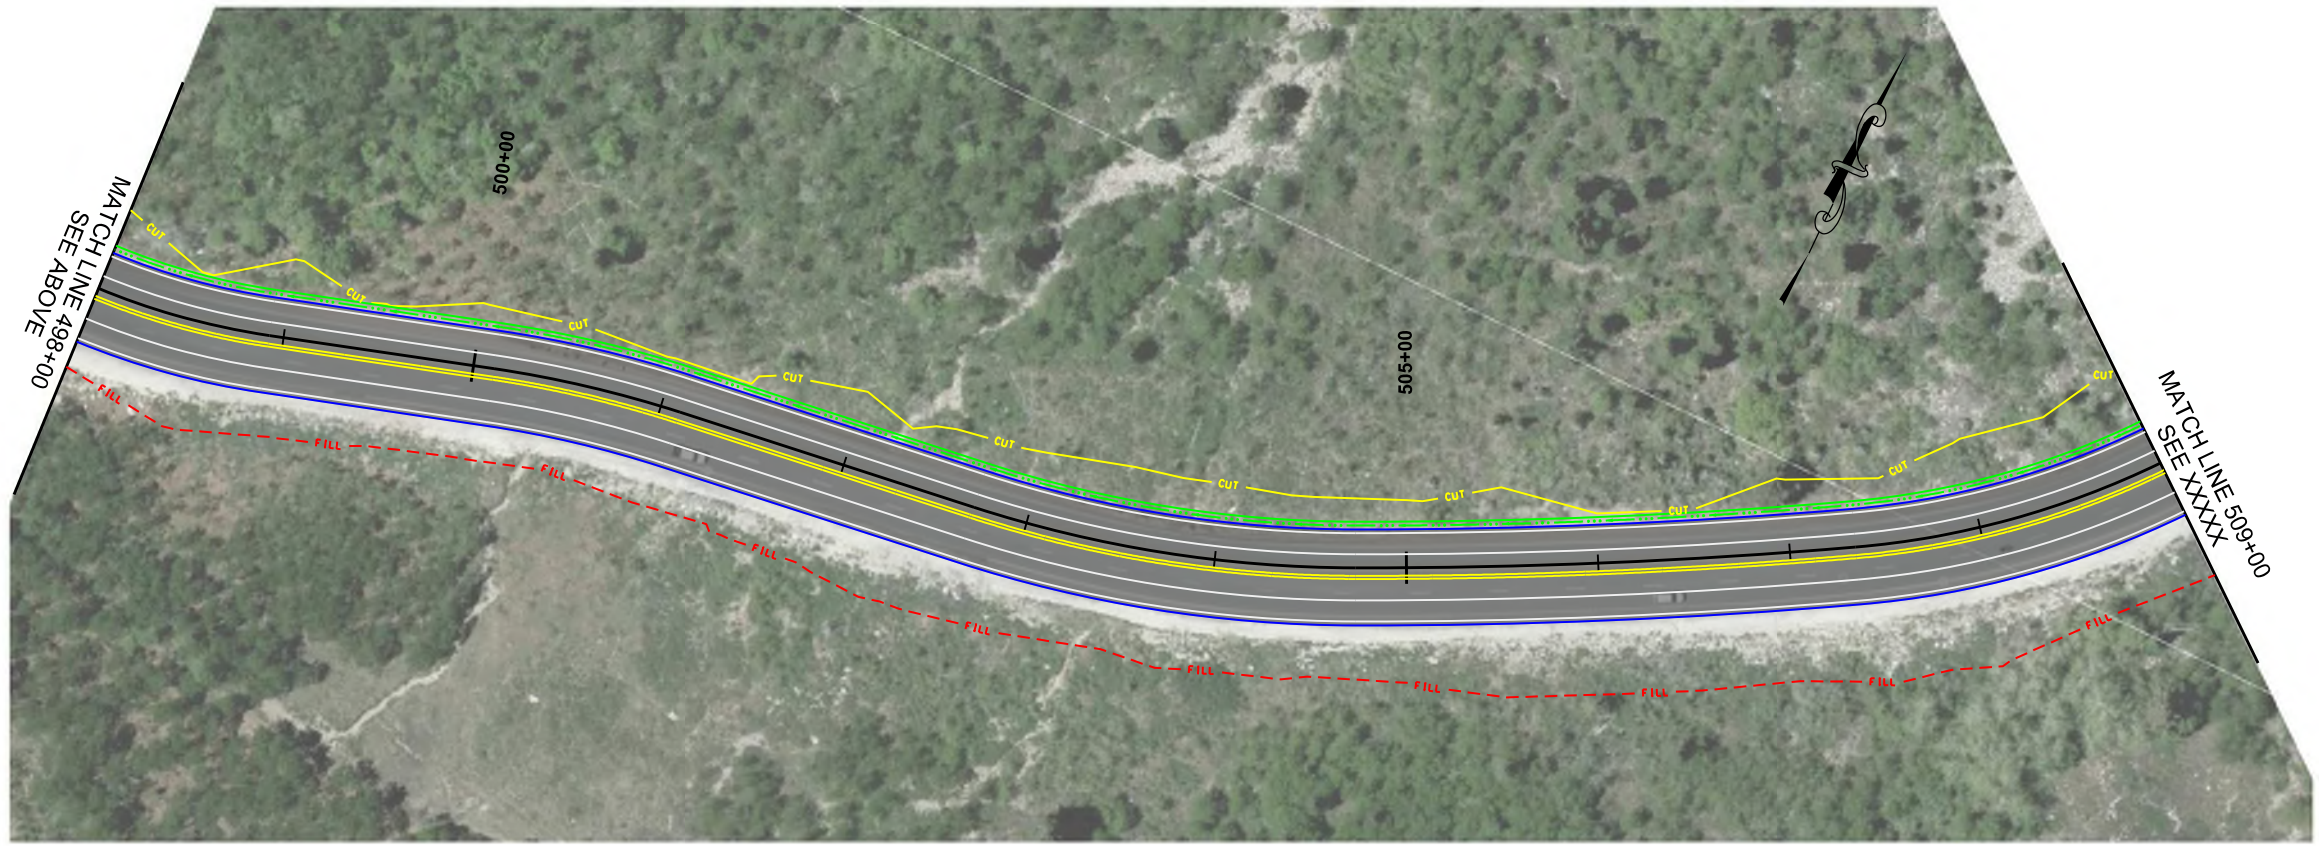

PROJECT	LITTLE COTTONWOOD CANYON EIS	
PROJECT NUMBER	XXXX	PIN 16092

UTAH DEPARTMENT OF TRANSPORTATION	
HDR	
APPROVED	PROFESSIONAL ENGINEER _____ DATE _____
DRAWN BY	QC CHECKED BY

REVISIONS			
NO.	DATE	APPROVED BY	REMARKS

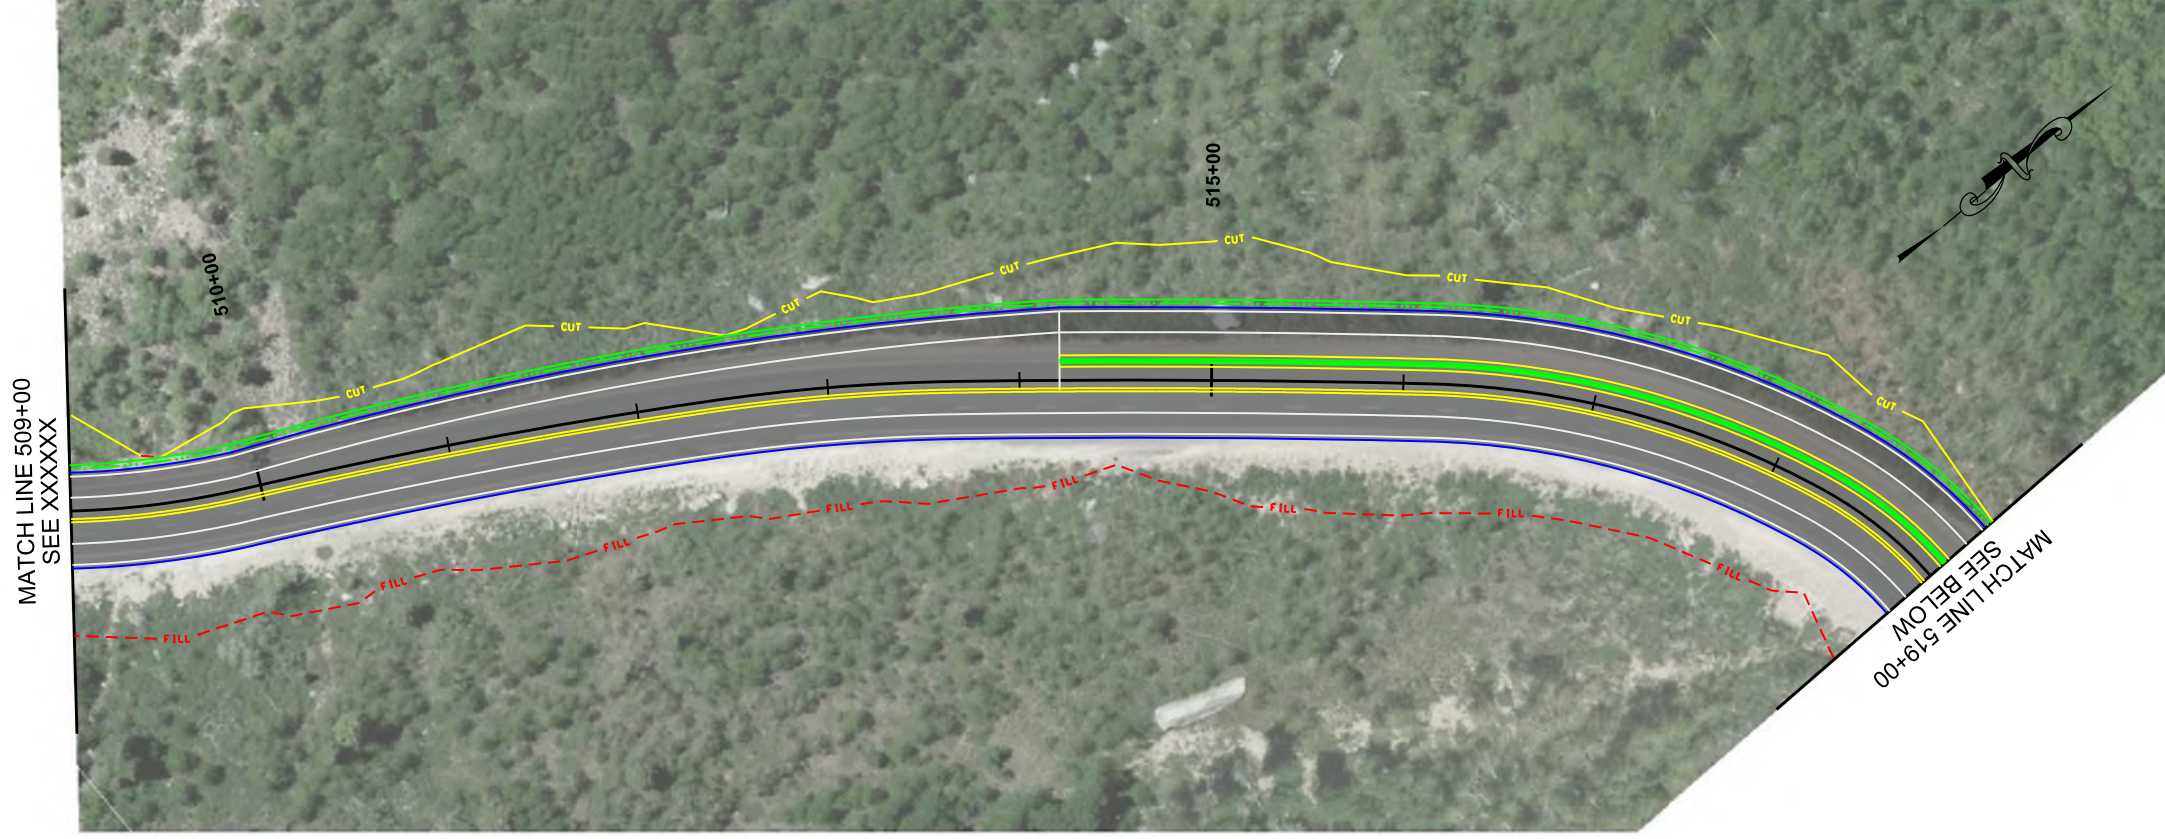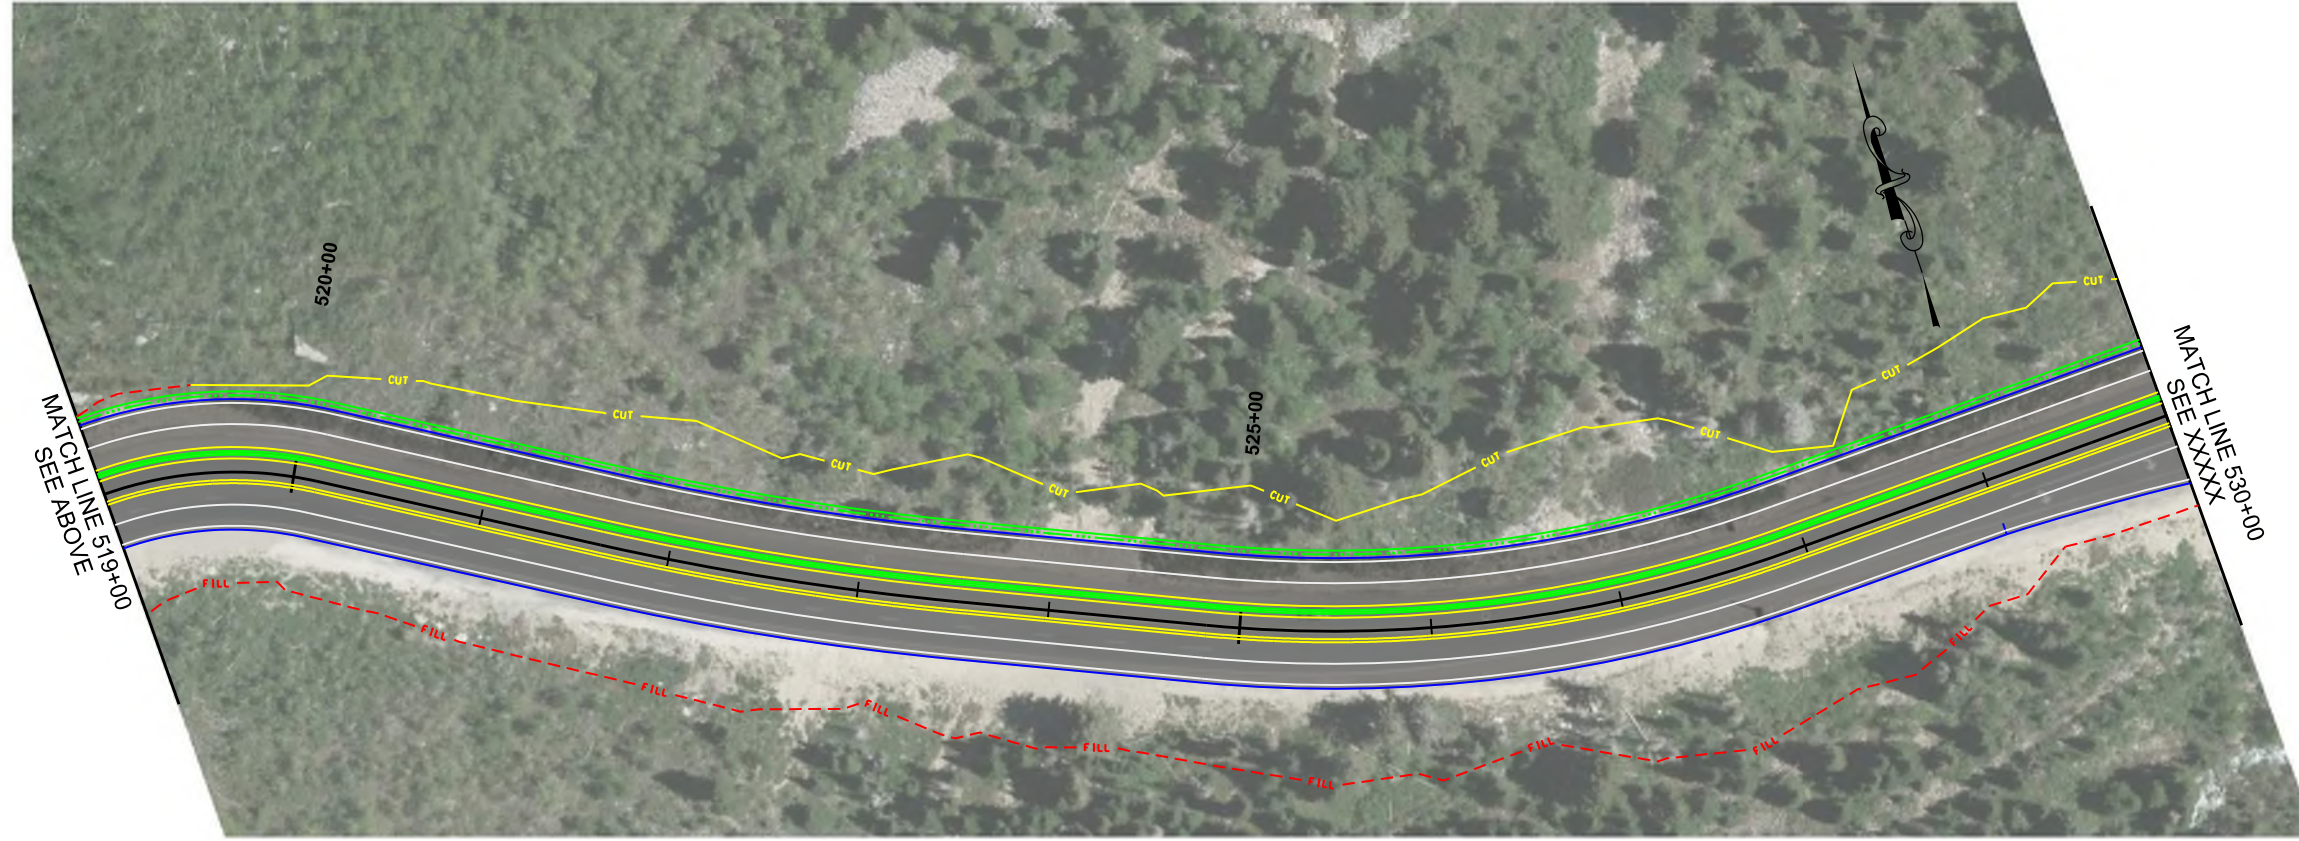



PROJECT	LITTLE COTTONWOOD CANYON EIS	
PROJECT NUMBER	XXXX	PIN 16092

UTAH DEPARTMENT OF TRANSPORTATION
HDR

APPROVED	PROFESSIONAL ENGINEER	DATE
DRAWN BY	QC	CHECKED BY

REVISIONS

NO.	DATE	APPROVED BY	REMARKS

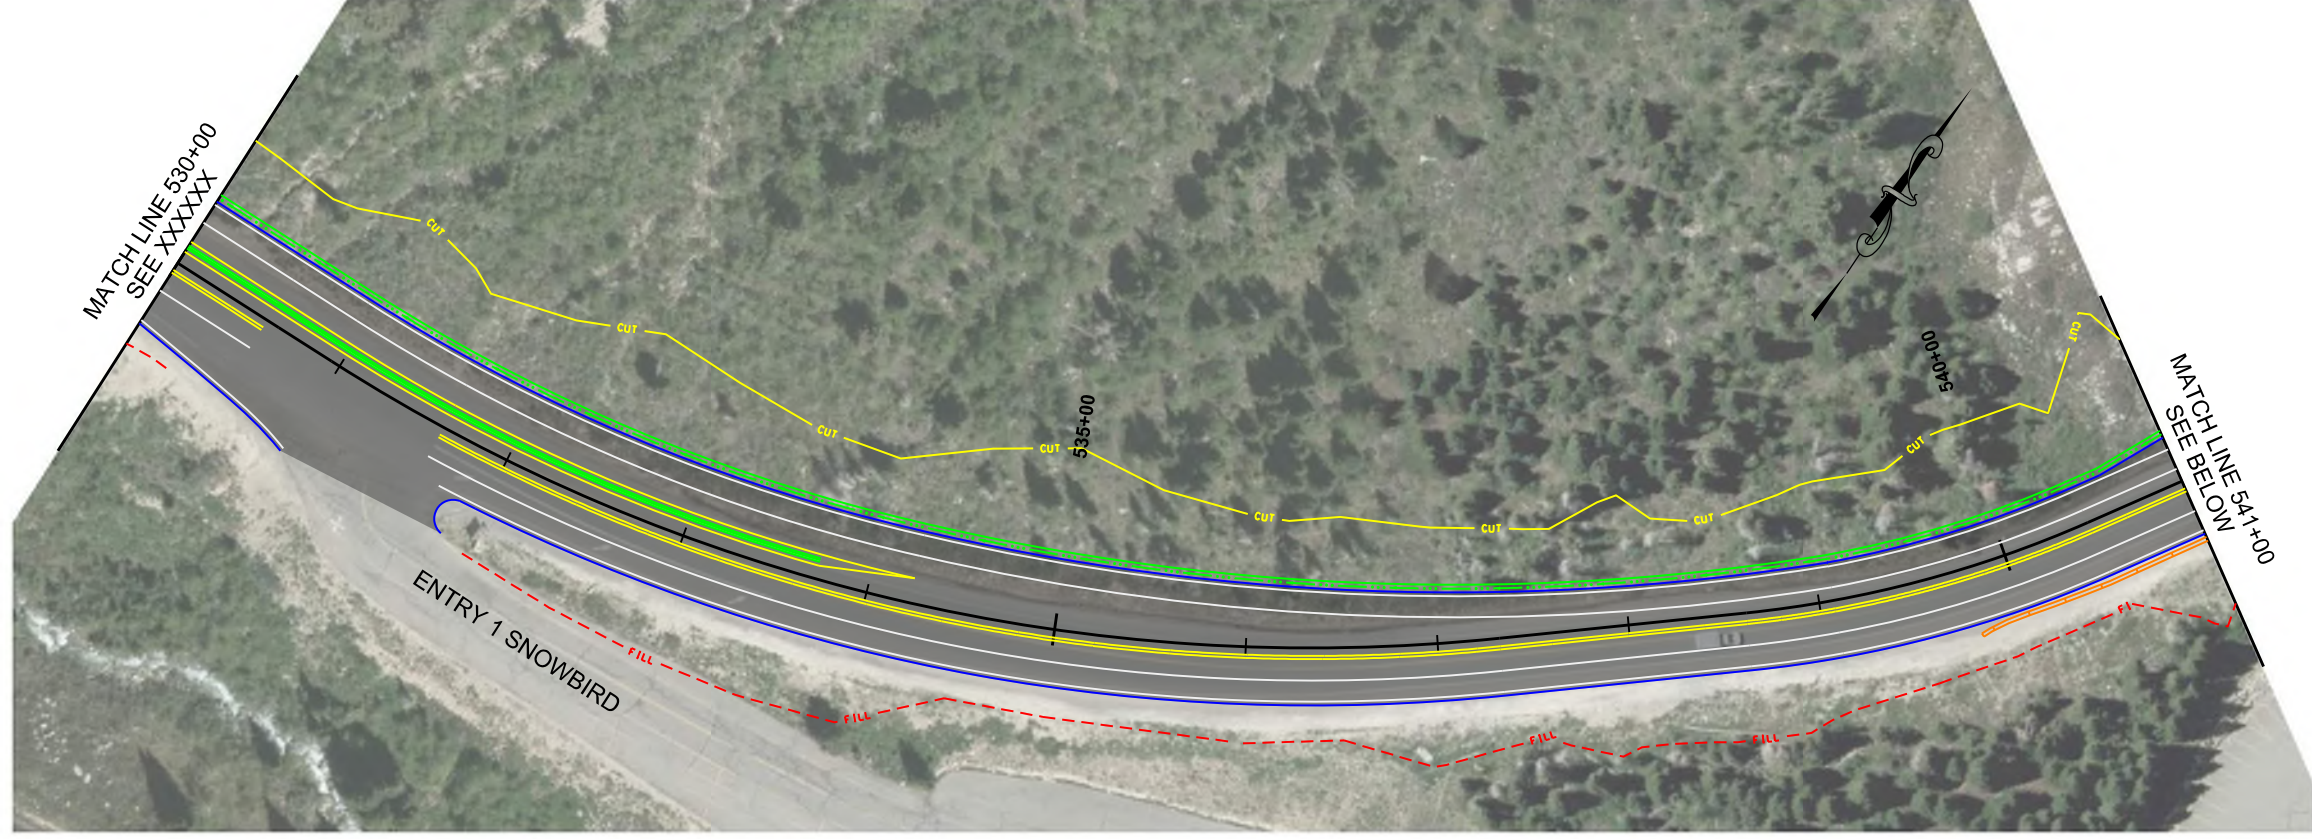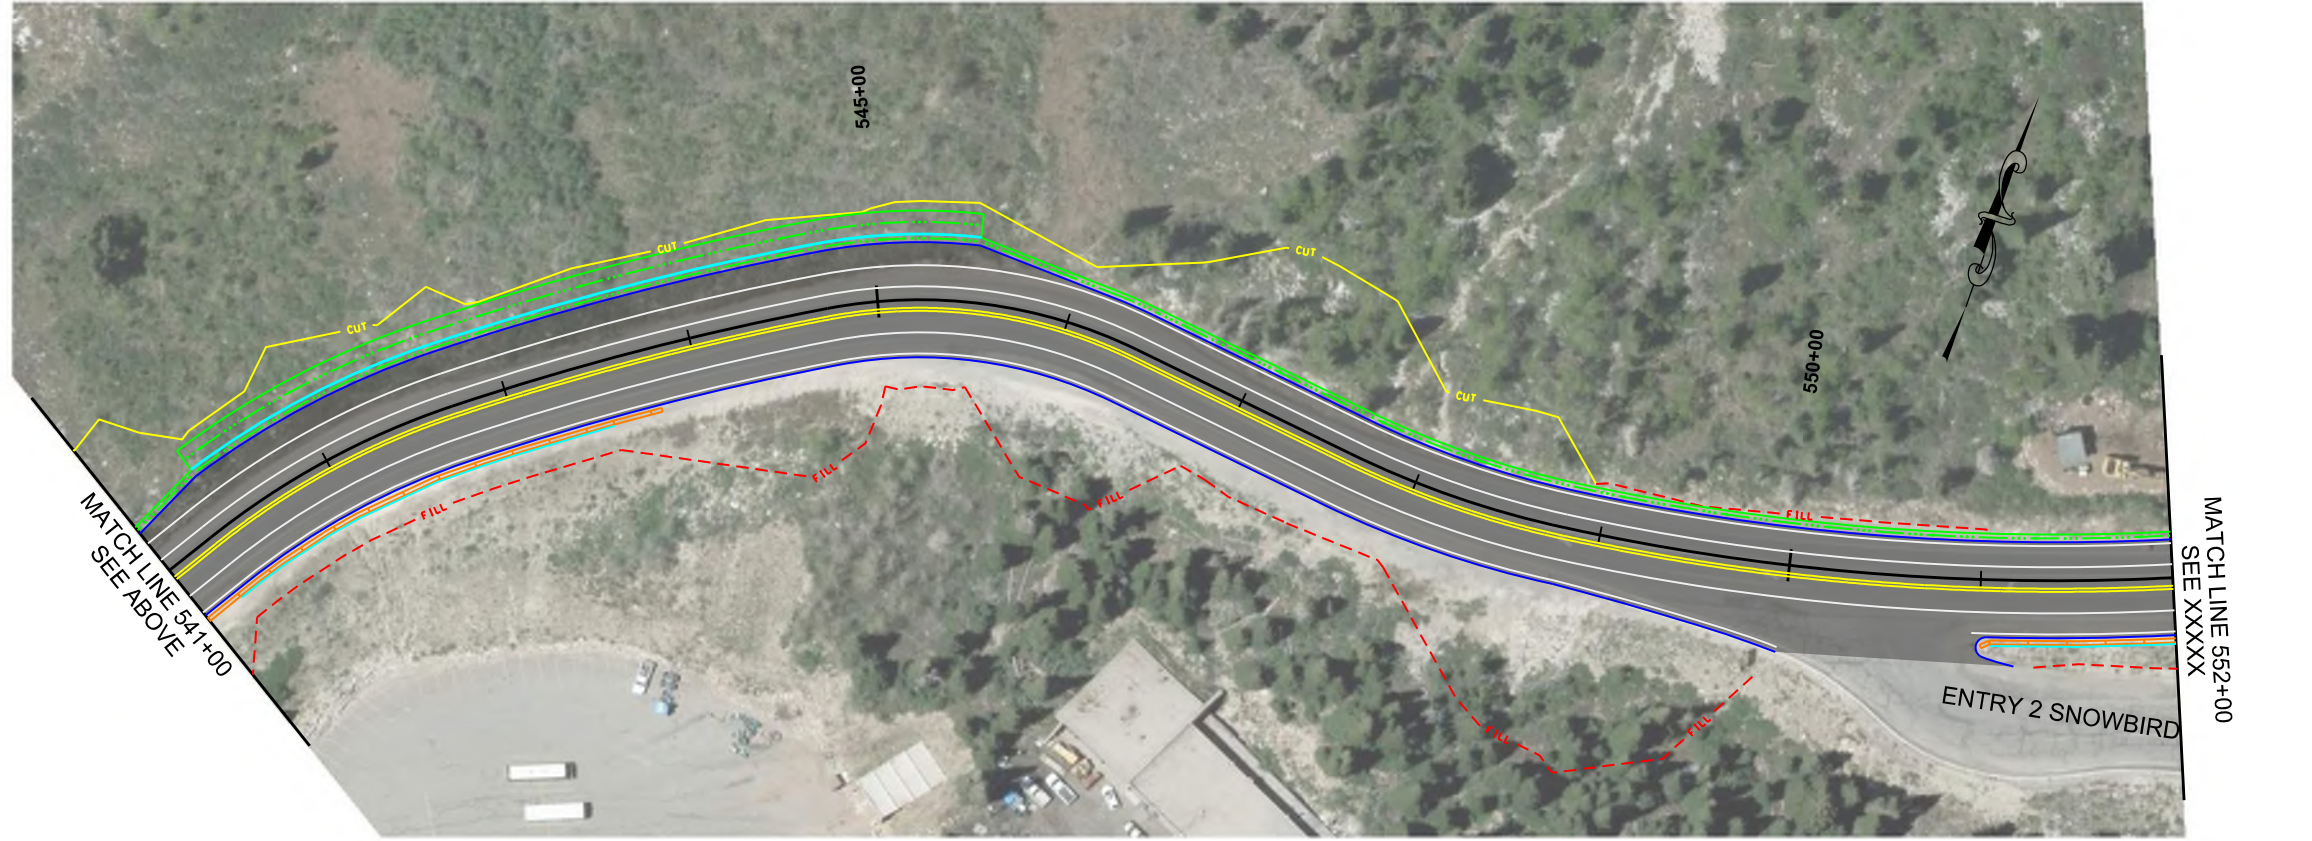

3/22/2021

SHEET NO. RD-19



PROJECT	LITTLE COTTONWOOD CANYON EIS	
PROJECT NUMBER	XXXX	PIN 16092

UTAH DEPARTMENT OF TRANSPORTATION
HDR

APPROVED	PROFESSIONAL ENGINEER	DATE	QC CHECKED BY

REVISIONS

NO.	DATE	APPROVED BY	REMARKS

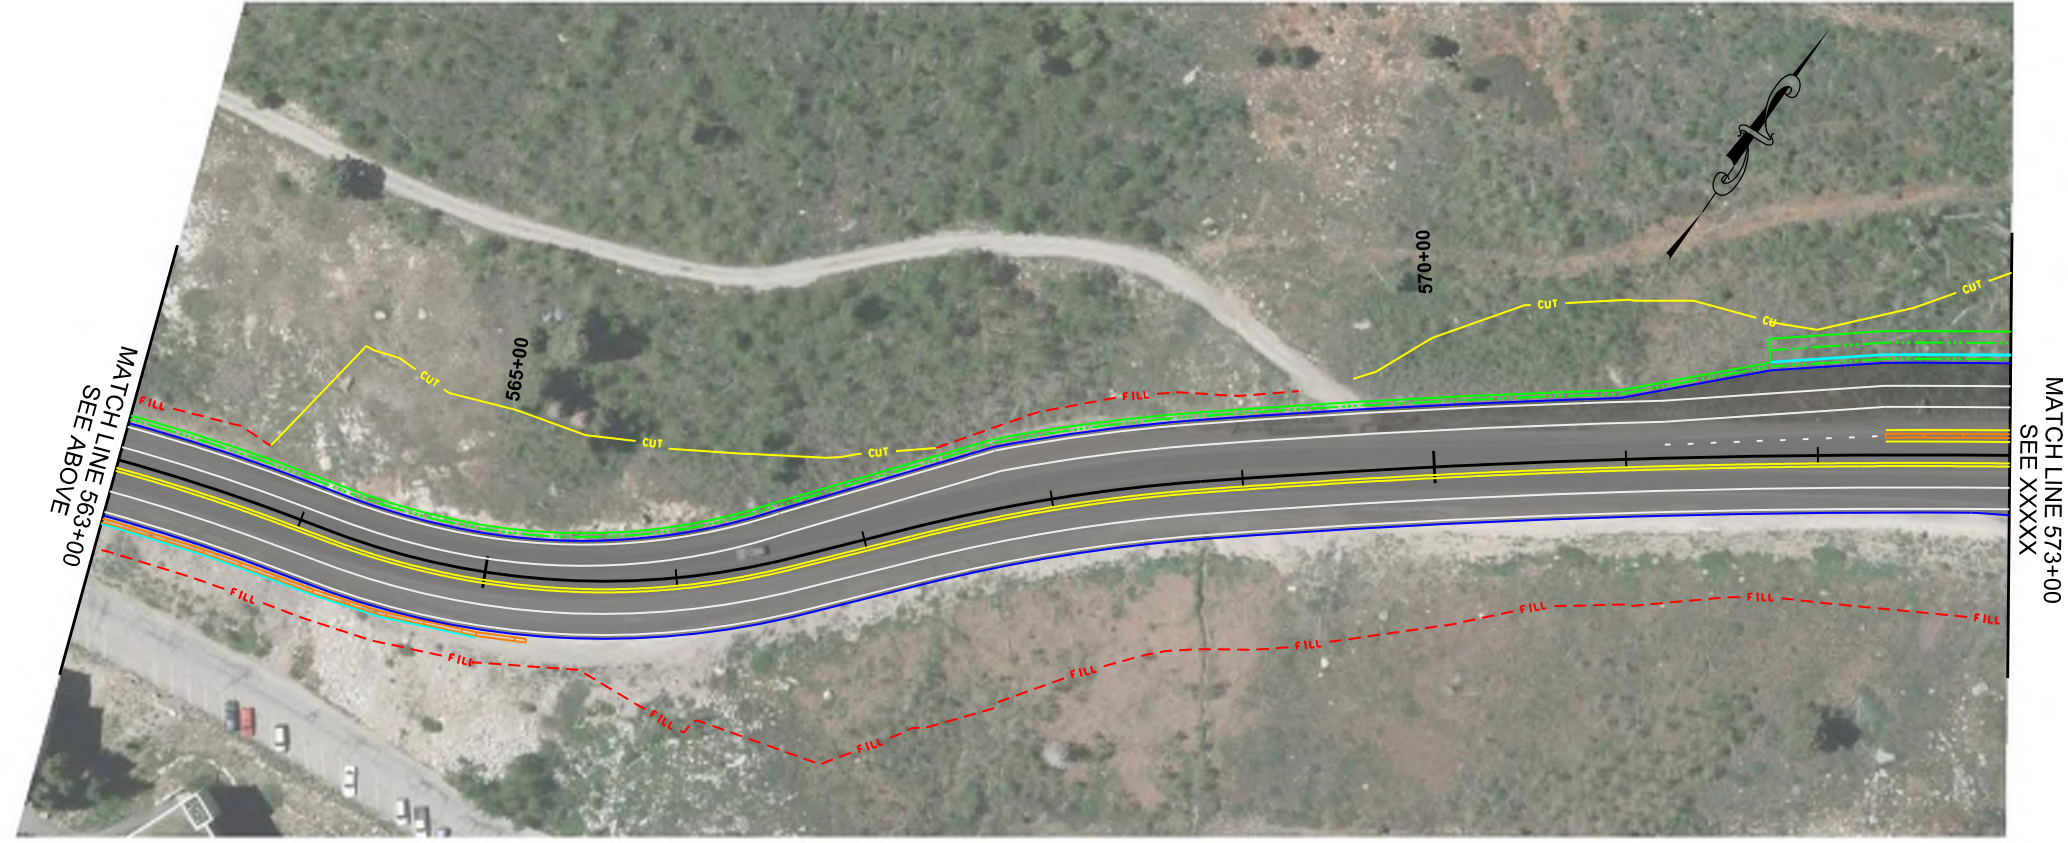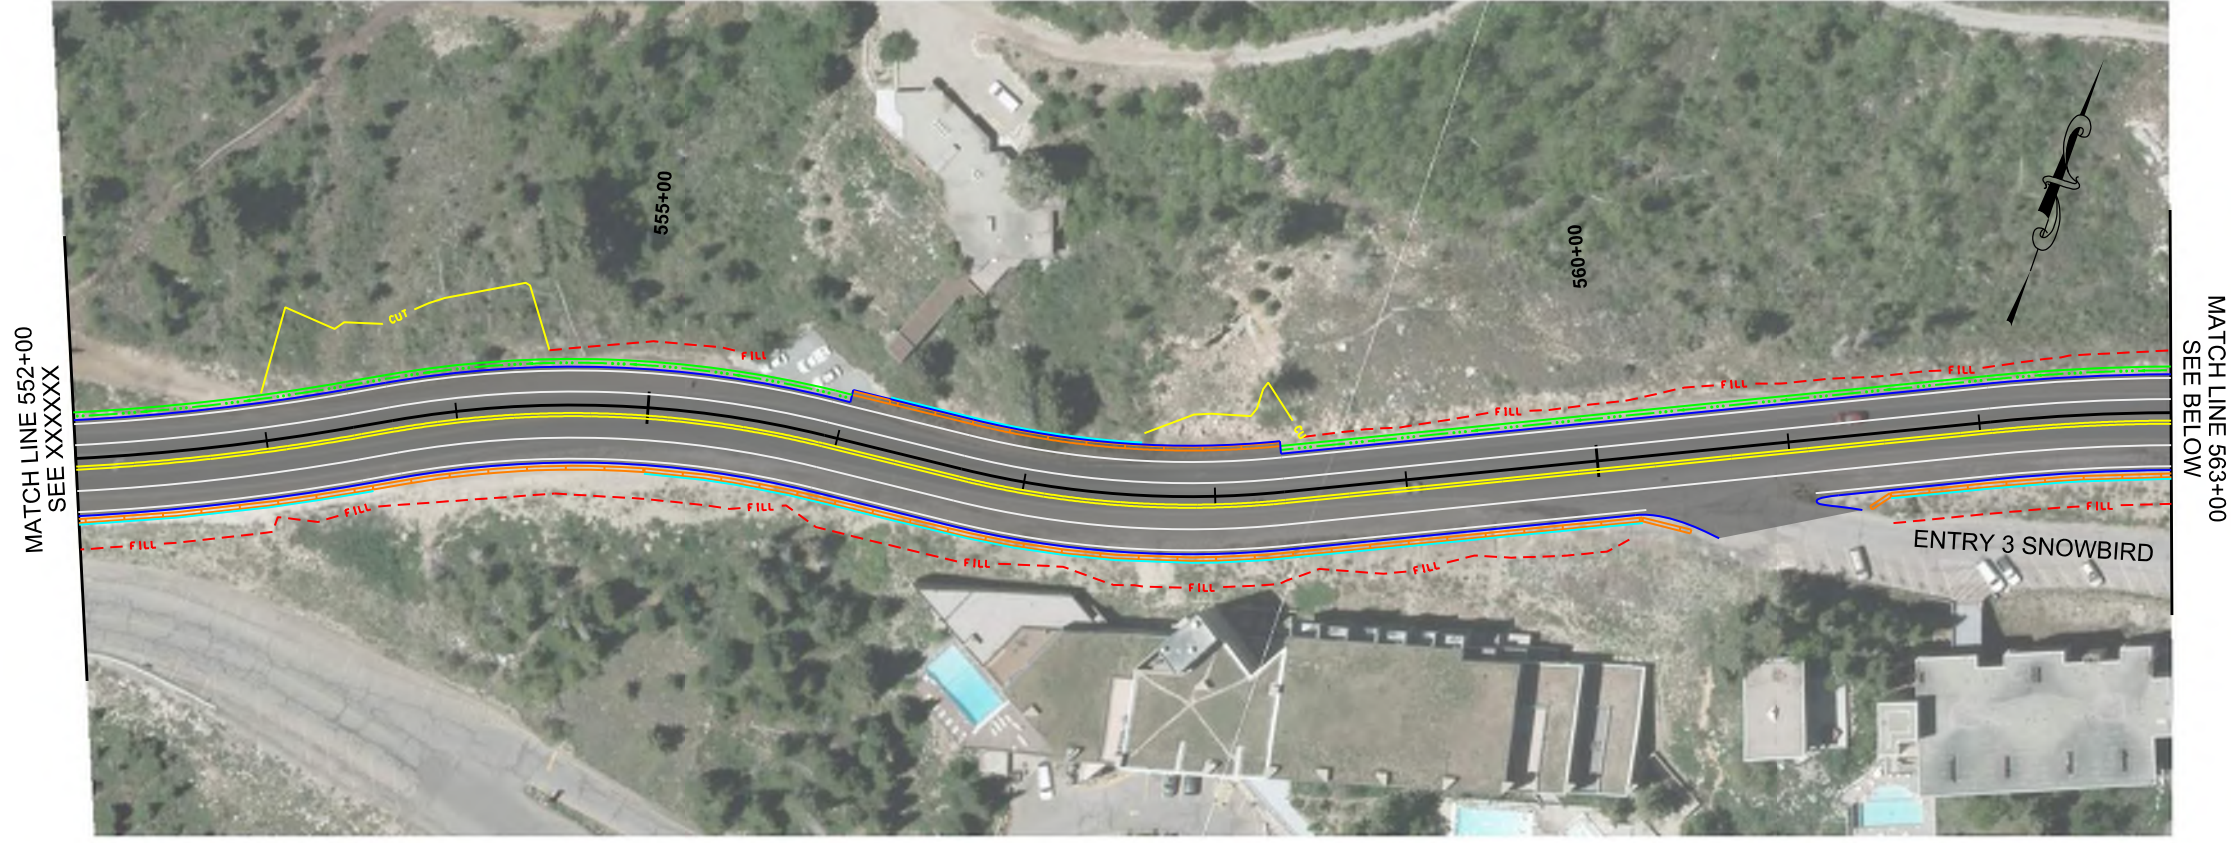

PROJECT NUMBER	XXXX	
PROJECT	LITTLE COTTONWOOD CANYON EIS	
PROJECT NUMBER	PIN	16092
PEAK PERIOD SHOULDER LANE		


UTAH DEPARTMENT OF TRANSPORTATION
HDR

APPROVED	PROFESSIONAL ENGINEER	DATE
DRAWN BY	QC	CHECKED BY

REVISIONS

NO.	DATE	APPROVED BY	REMARKS

MATCH LINE 573+00
SEE XXXXXX

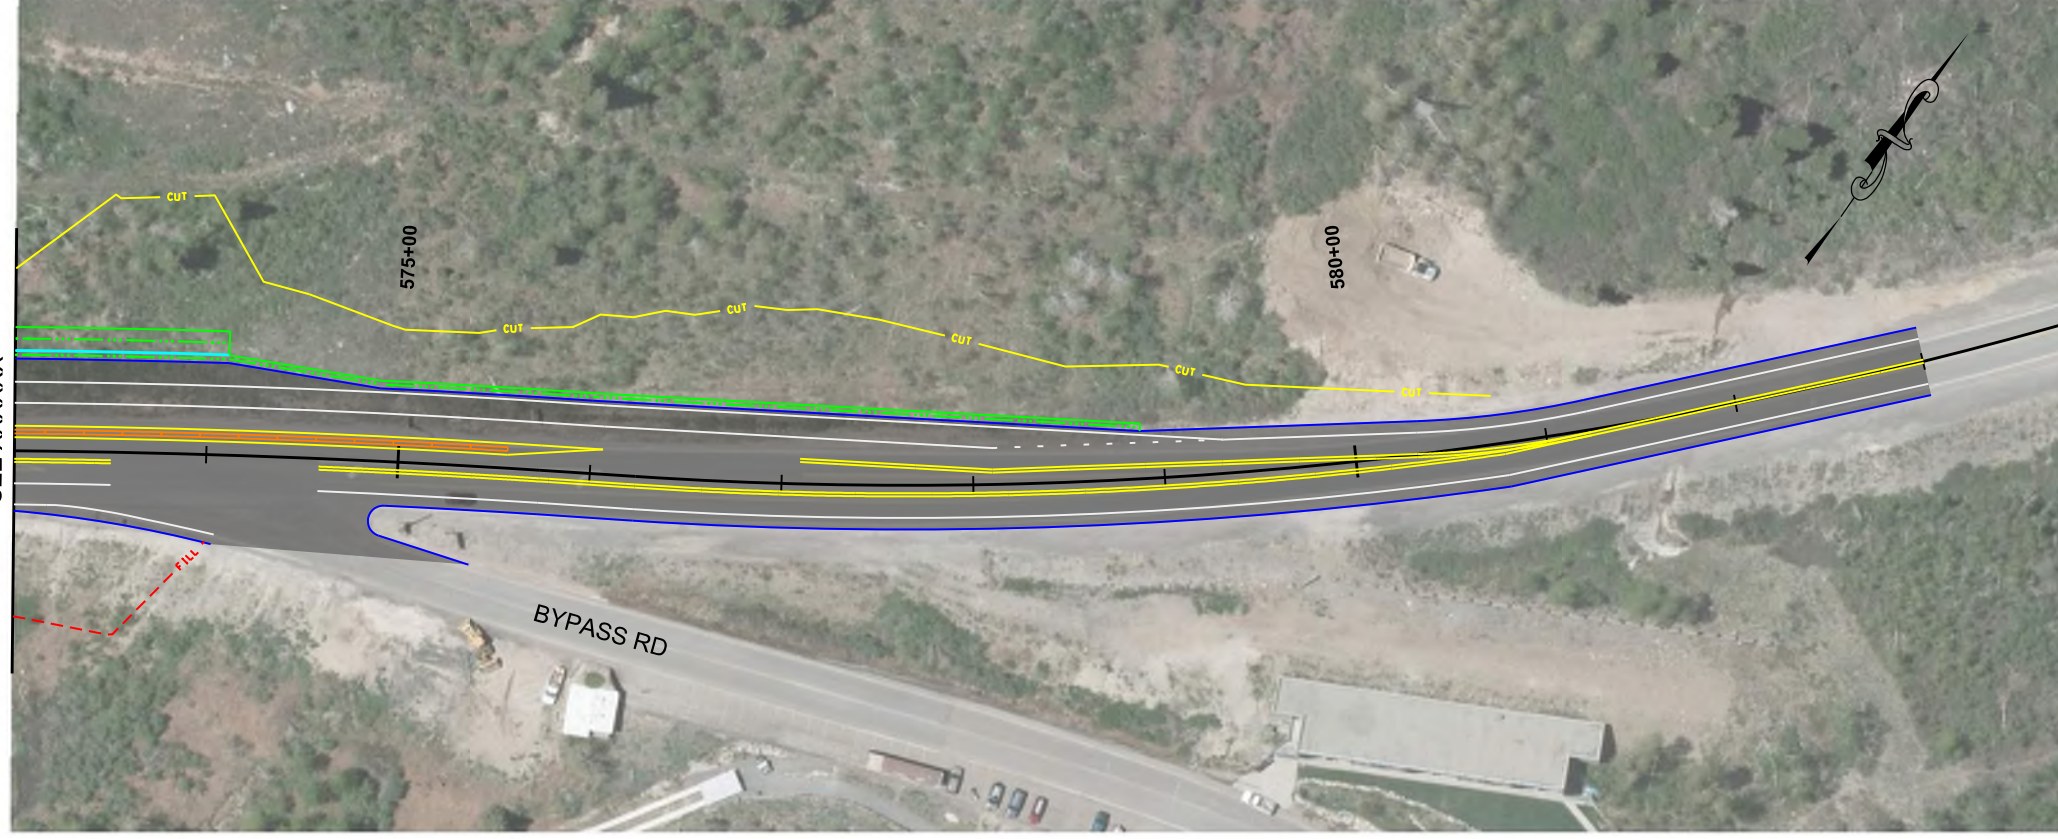

SHEET NO. **RD-21**

PROJECT: **LITTLE COTTONWOOD CANYON EIS**
 PROJECT NUMBER: **XXXX** | PIN: **16092**

UTAH DEPARTMENT OF TRANSPORTATION
 HDR
 APPROVED: _____ DATE: _____
 PROFESSIONAL ENGINEER: _____
 DRAWN BY: _____
 QC CHECKED BY: _____

REVISIONS			
NO.	DATE	APPROVED BY	REMARKS

